


EXAMPLE

ELECTRICAL INSTALLATION

30-12-2022

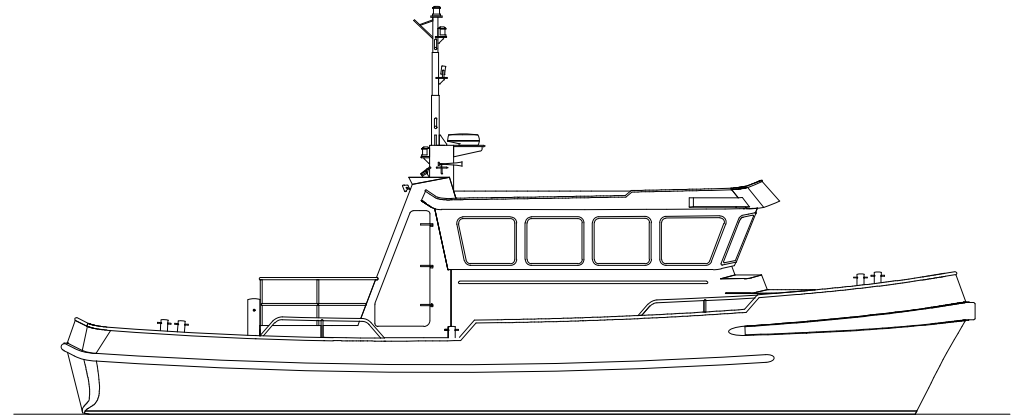





ROOF

WHEELHOUSE







ENGINE ROOM

- Airco middle 3.2 KW 13.9A
- Airco in front 3.2 KW 13.9A
- Towel 1 radiator 0.7A
- Towel 2 radiator 0.7A
- Induction cooker 32.0A
- Fridge + Freezer 0.7A
- Audio 0.2A
- Quooker 4.3A
- Microwave/oven 13.0A
- Coffeemaker 6.5A
- kabola heater 1.1A
- TV 0.4A
- Washer/Dryer 8.7A
- Kitchen exhaust fan 0.9A
- Dishwasher 5.2A
- Icemaker 0.6A
- Black water sewage 2.6A
- Stabilizer 10.9A
- Hair Dryer 8.7A
- Watermaker Optional 12.0A
- Sockets 5.6A


SHORE POWER
230V 16A

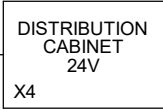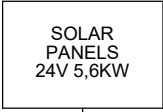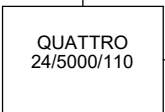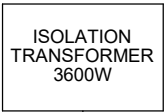


- Navigation lighting 0.1A
- Deck lighting 0.4A
- Floodlight 2.1A
- Plotter 3.0A
- Internet 4-5G 4.1A
- Navigation equipment 0.8A
- Radar 7.5A
- Horn 2.0A
- VHF 1 2.4A
- VHF 2 2.4A
- Wiper 1 1.5A
- PLC 0.1A

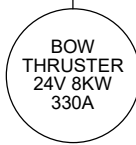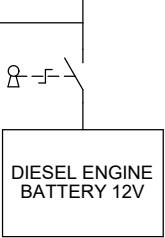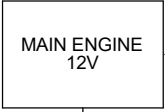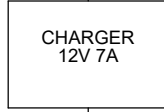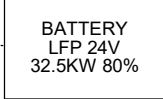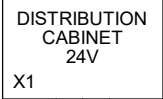


FOREPEAK

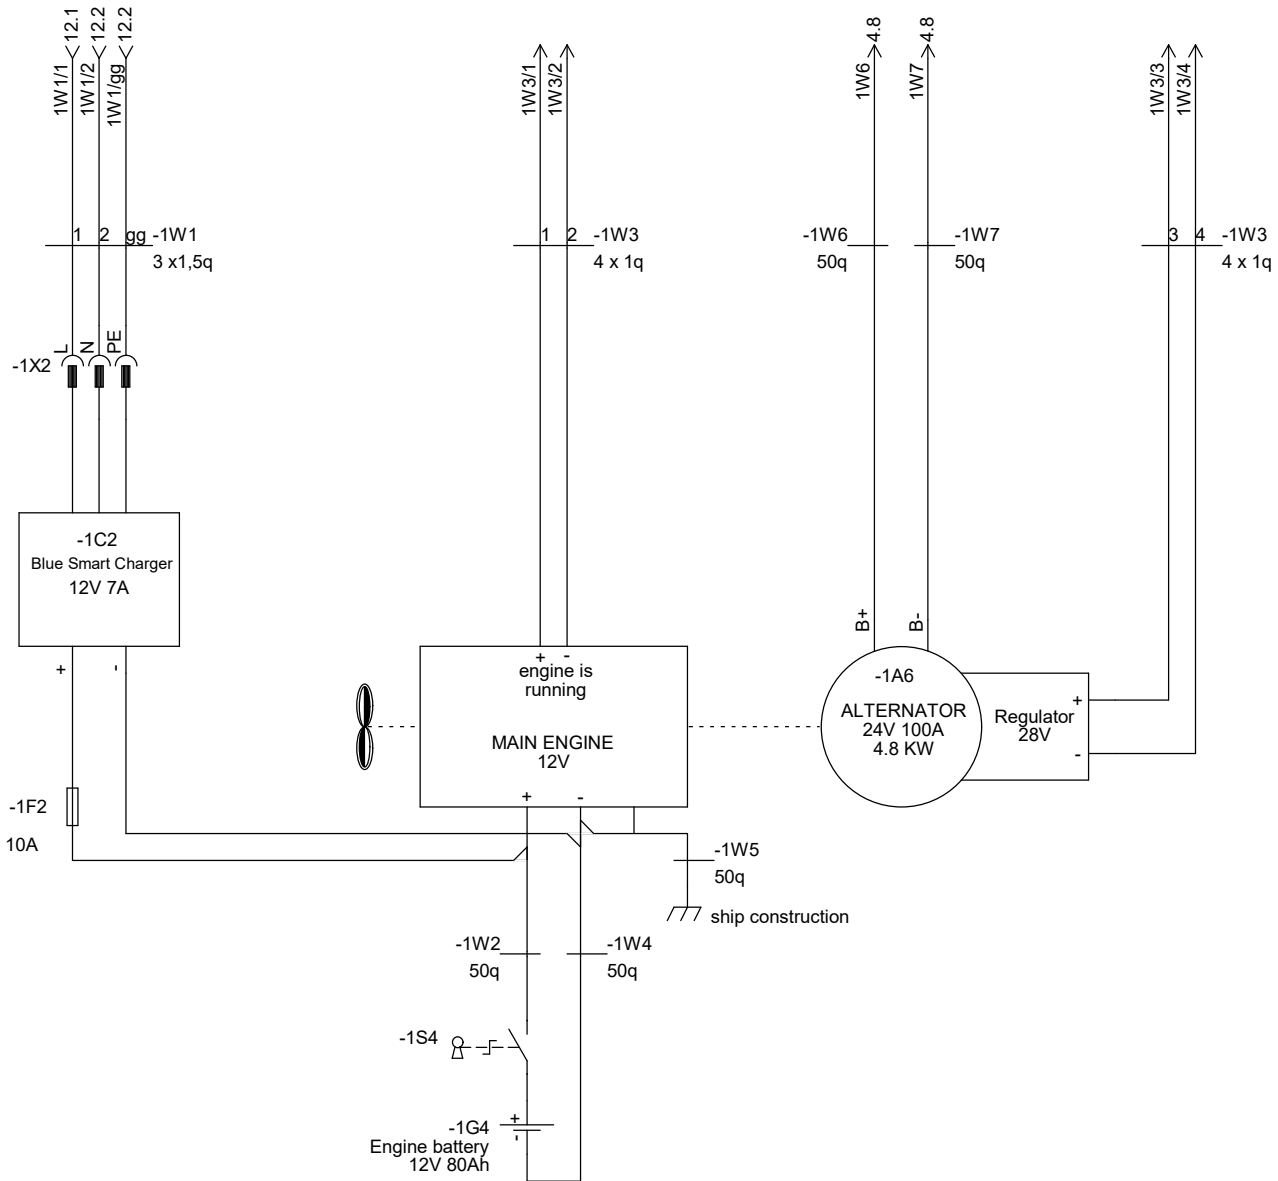

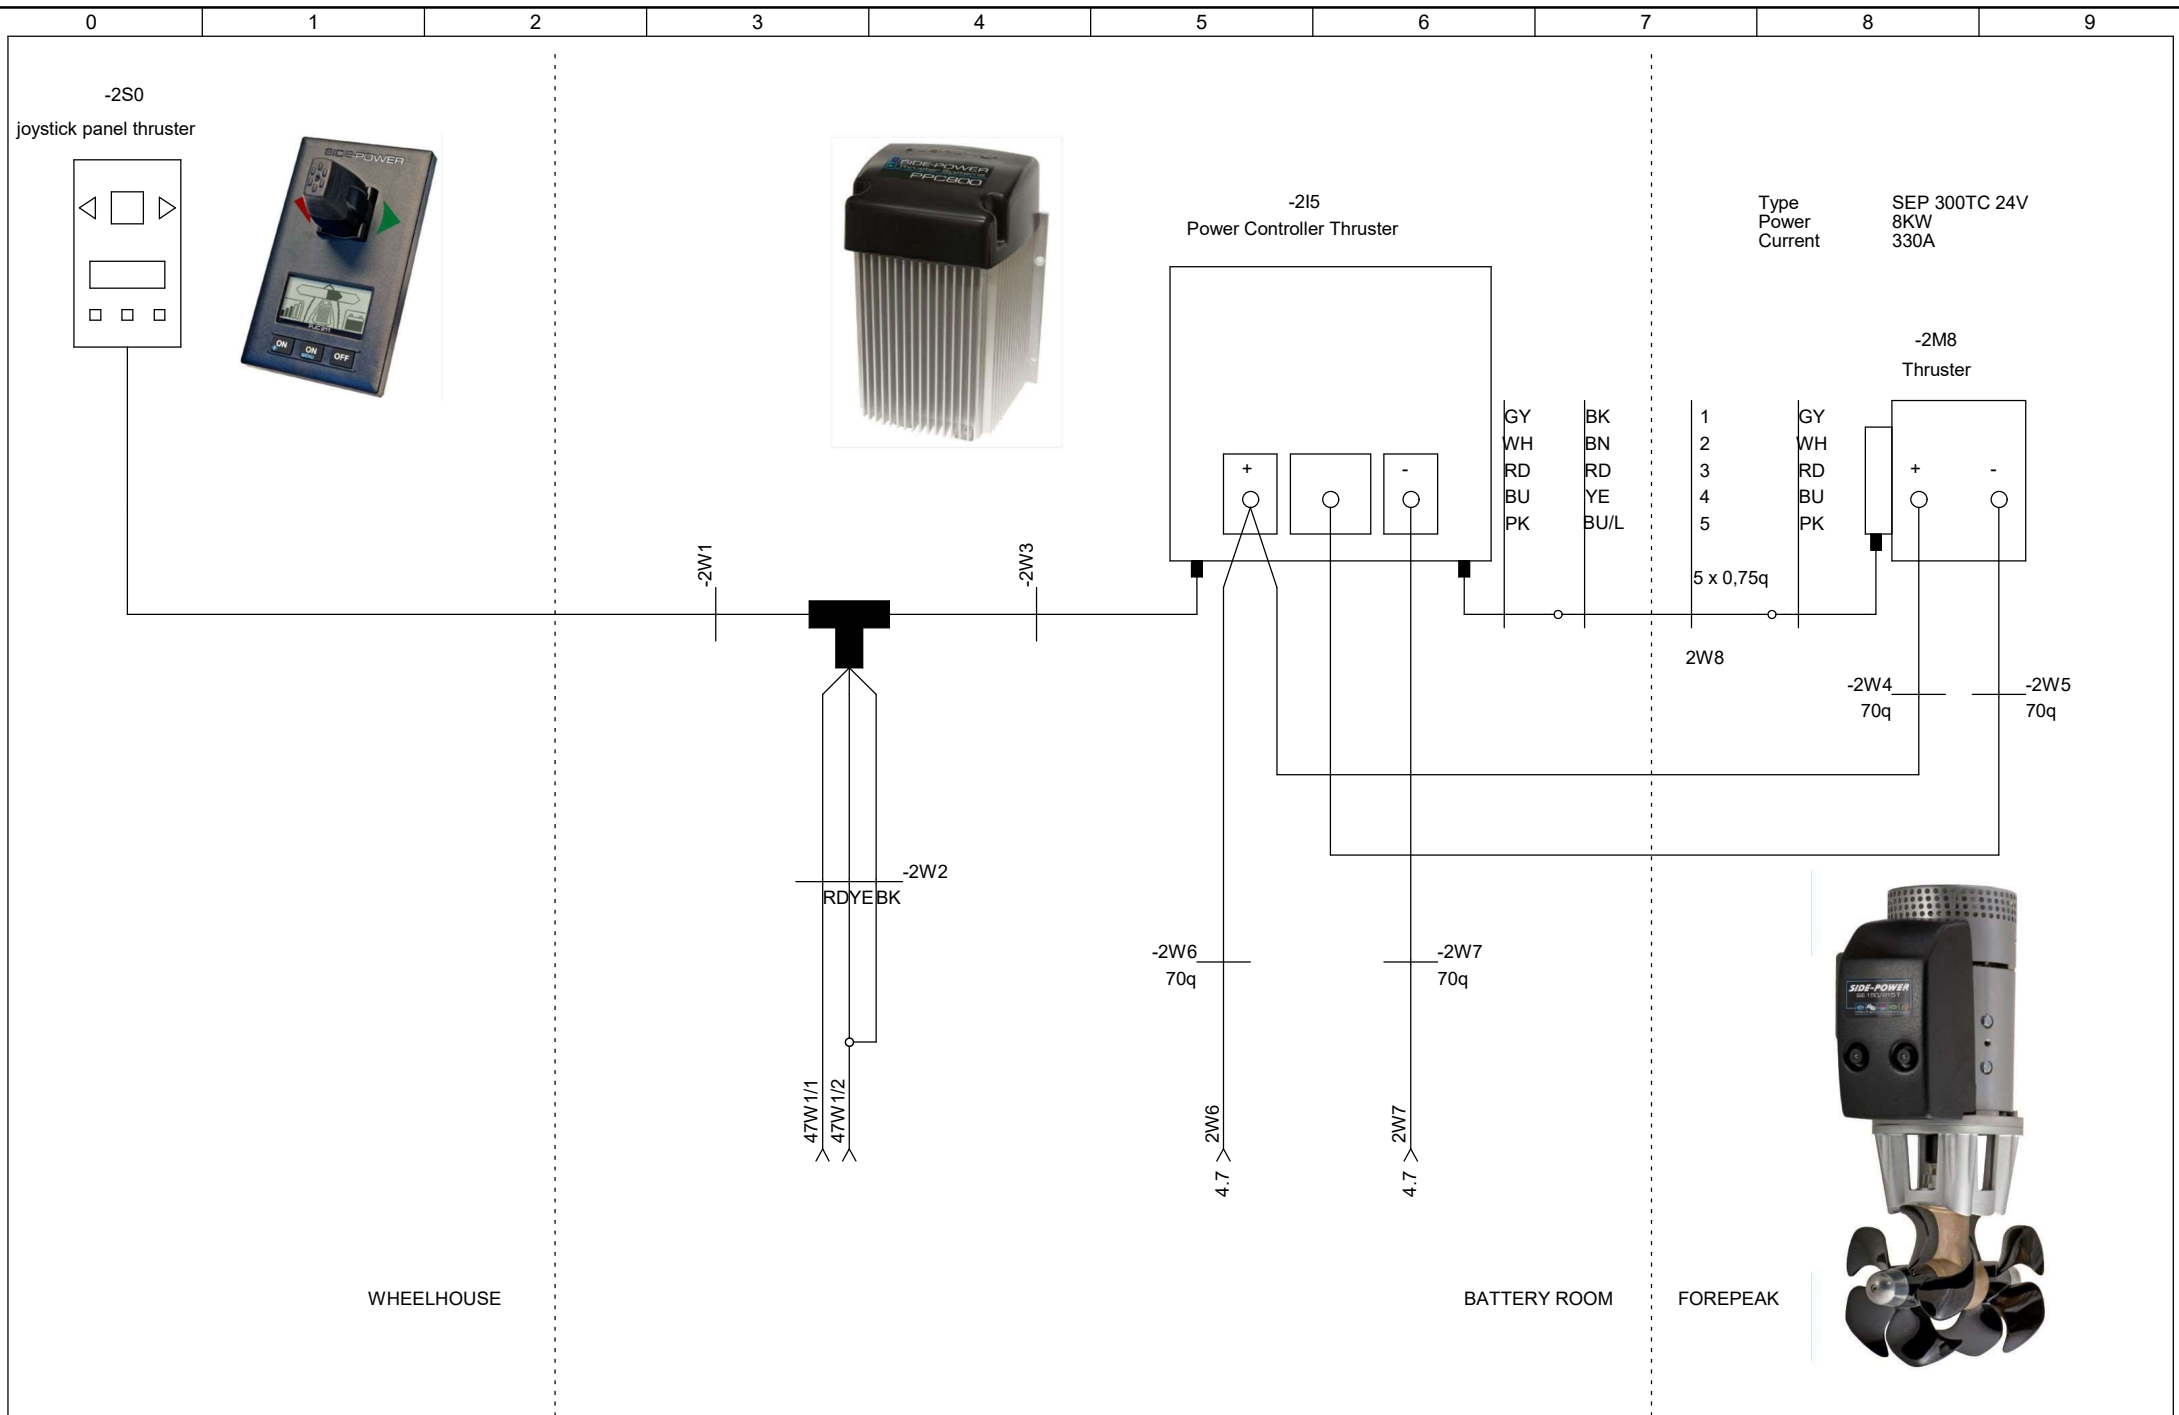

-2S0

joystick panel thruster

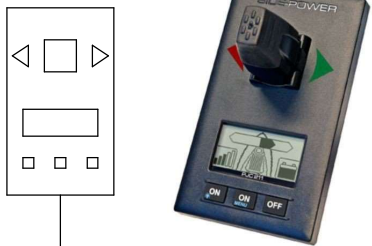

-215
Power Controller Thruster

Type SEP 300TC 24V
Power 8KW
Current 330A


-2M8
Thruster



WHEELHOUSE

BATTERY ROOM

FOREPEAK





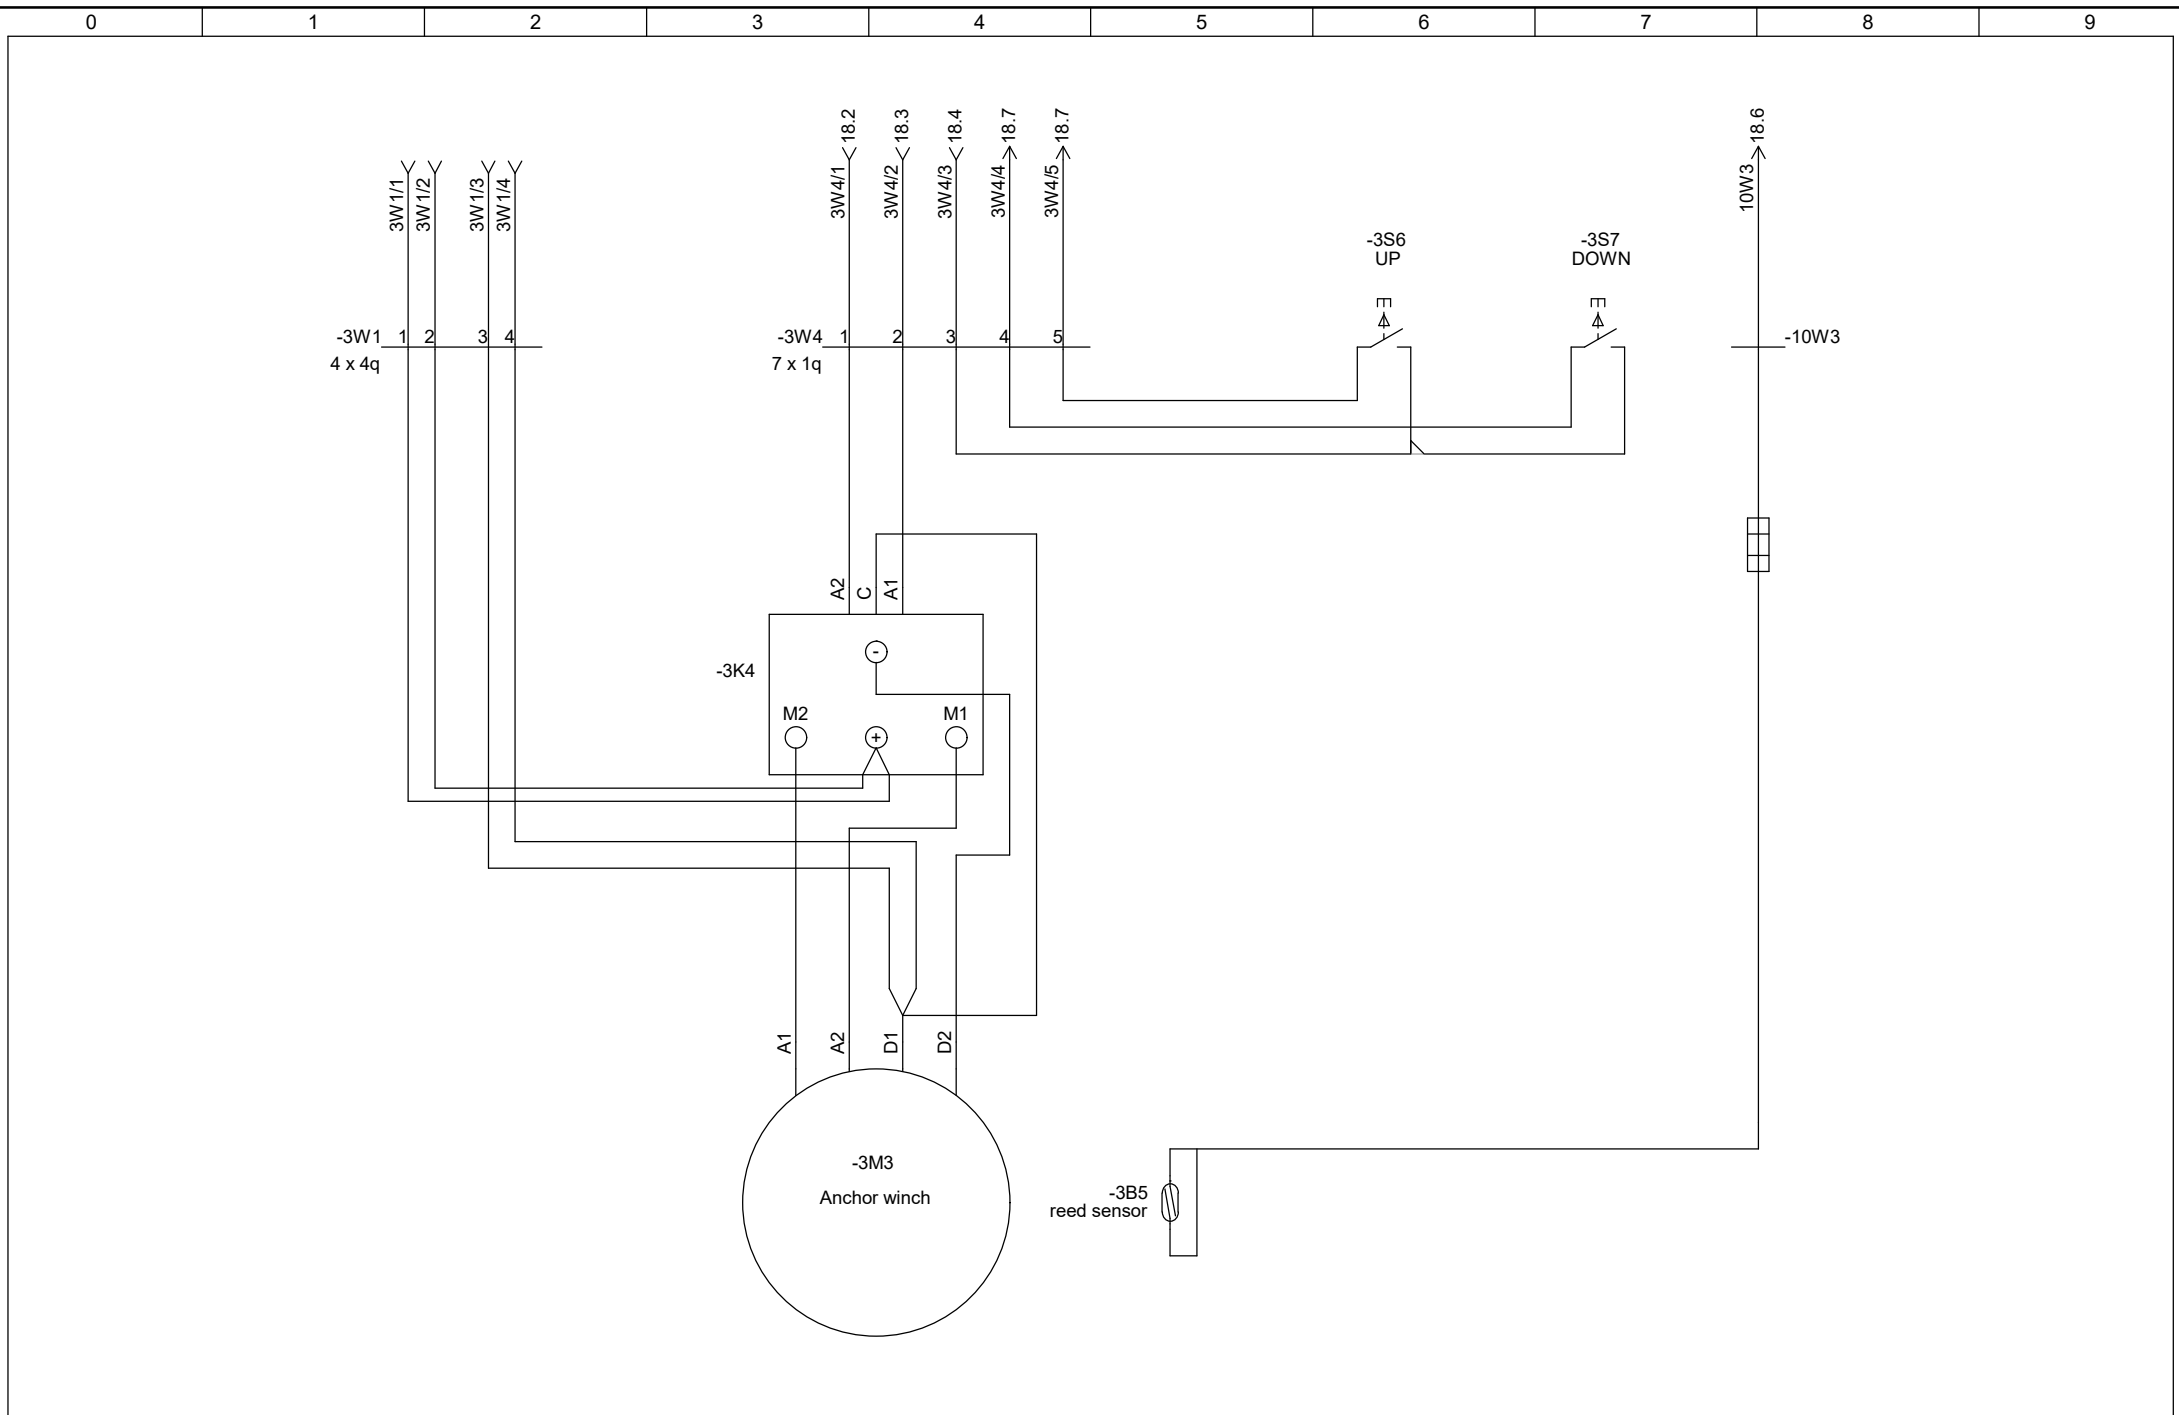


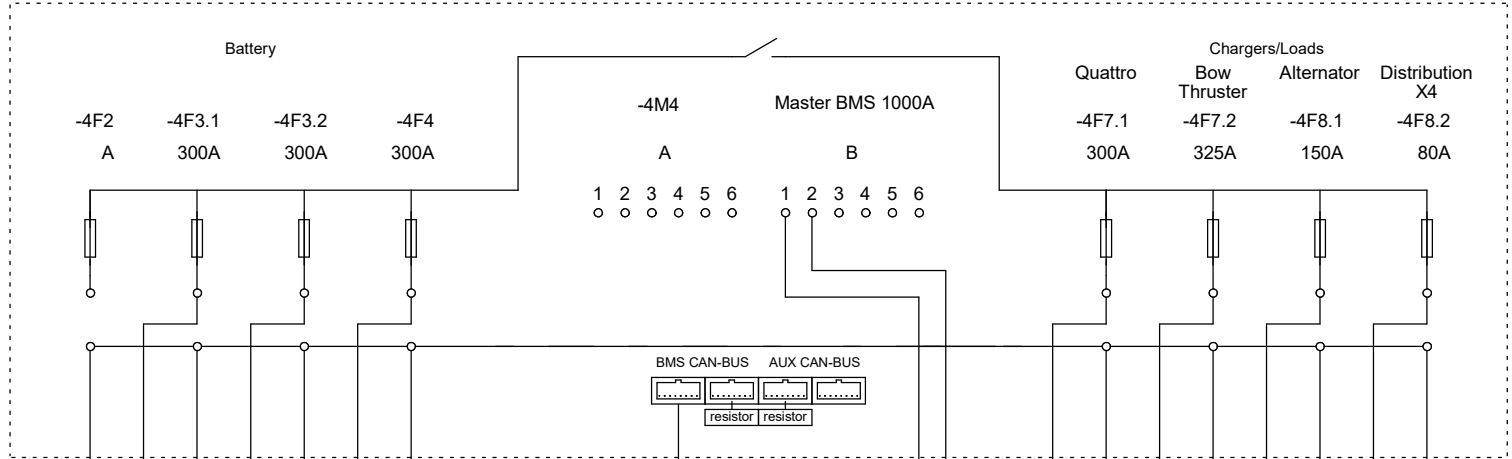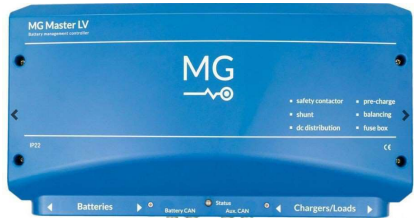

CABINET X1


BATTERY ROOM

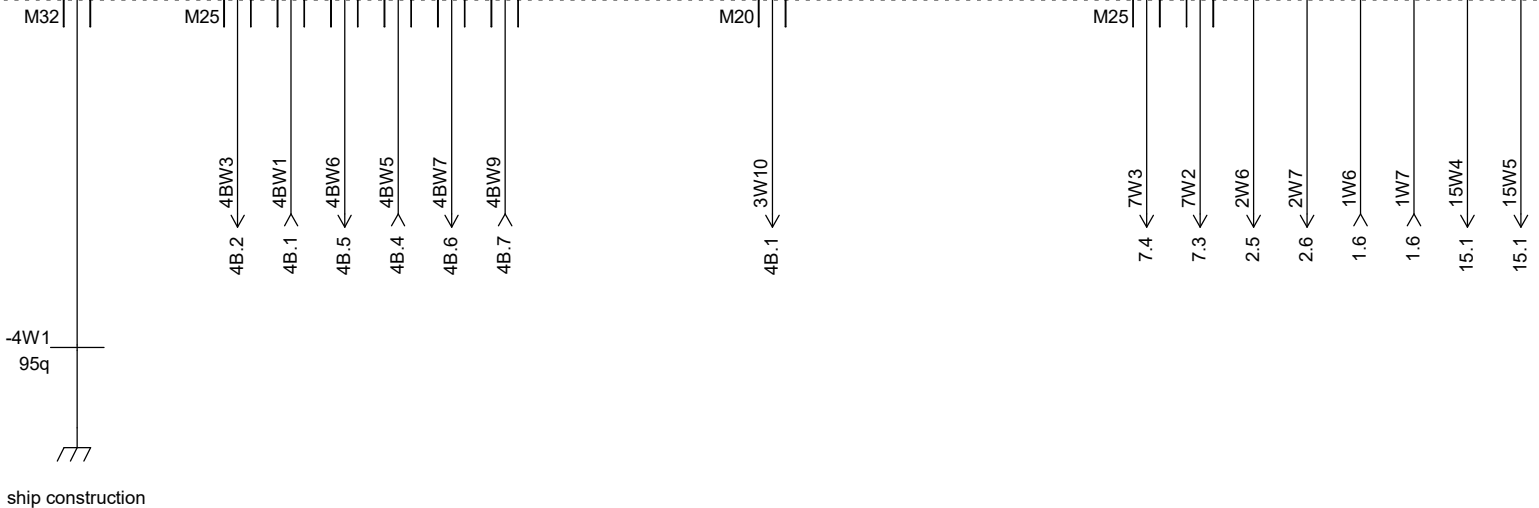

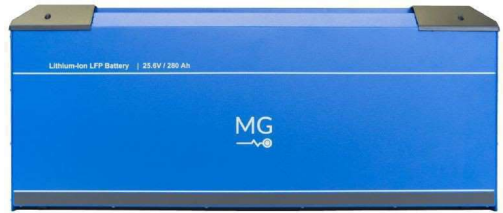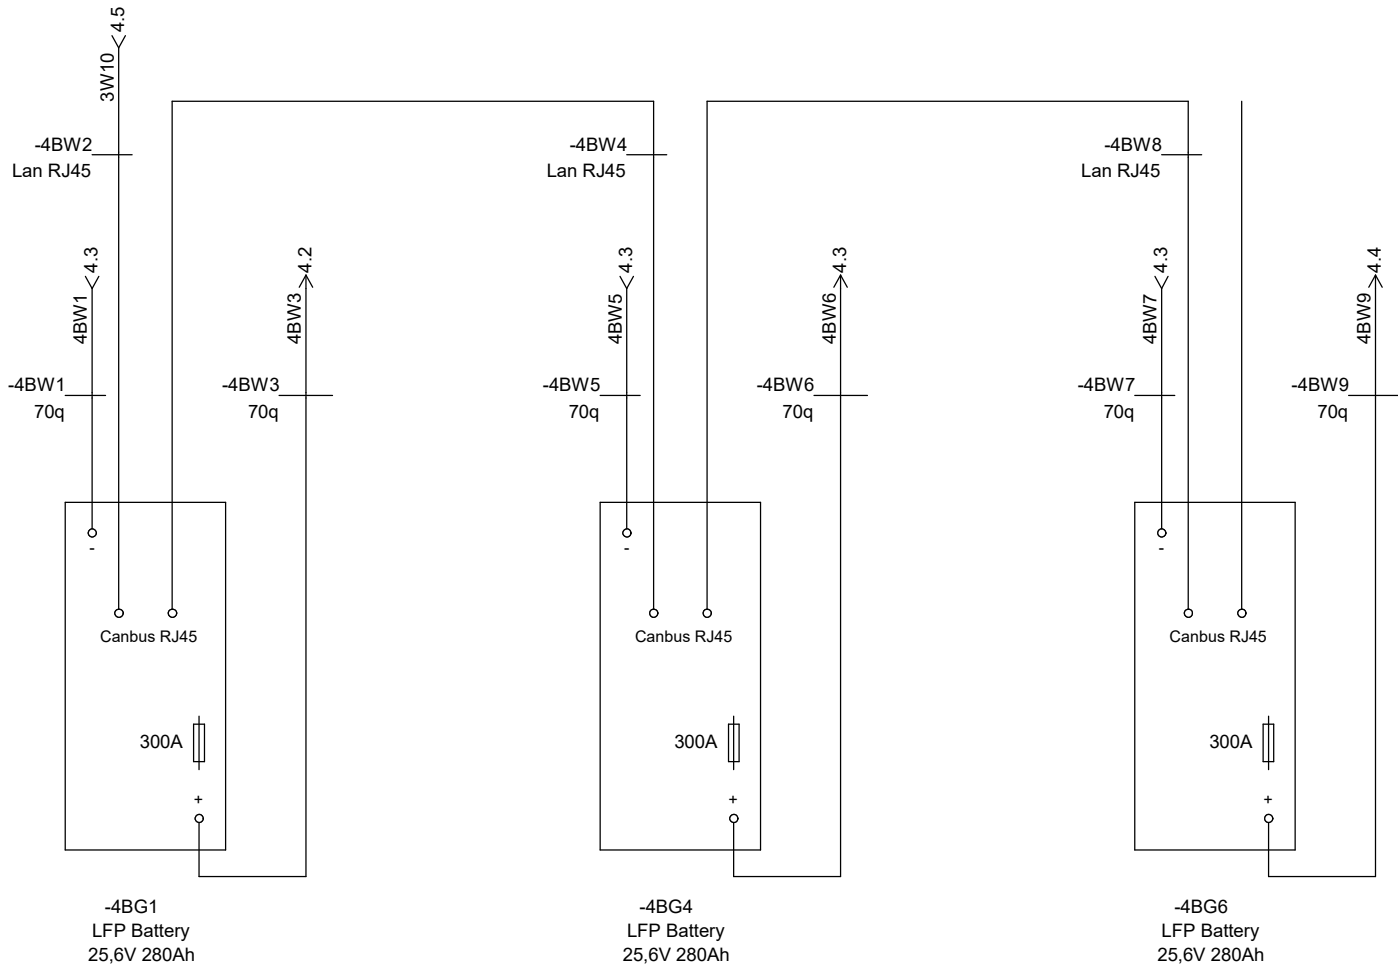

LFP Battery 24V

Projectname : EXAMPLE		Drawing No :		Created bij: Ruurd Westra	
Date: 29-12-2022	Revision:	Function:	Location:	Index: B	Sheet: Of : 4 19

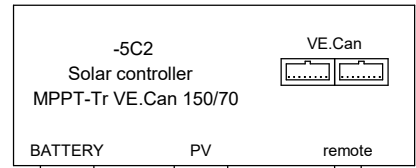


+
-
2W1
2W2


-
+
6W1/gg
6W1/3
6W1/2
6W1/1
6.8
6.8
6.9
6.9


M25


CABINET X1


BATTERY ROOM

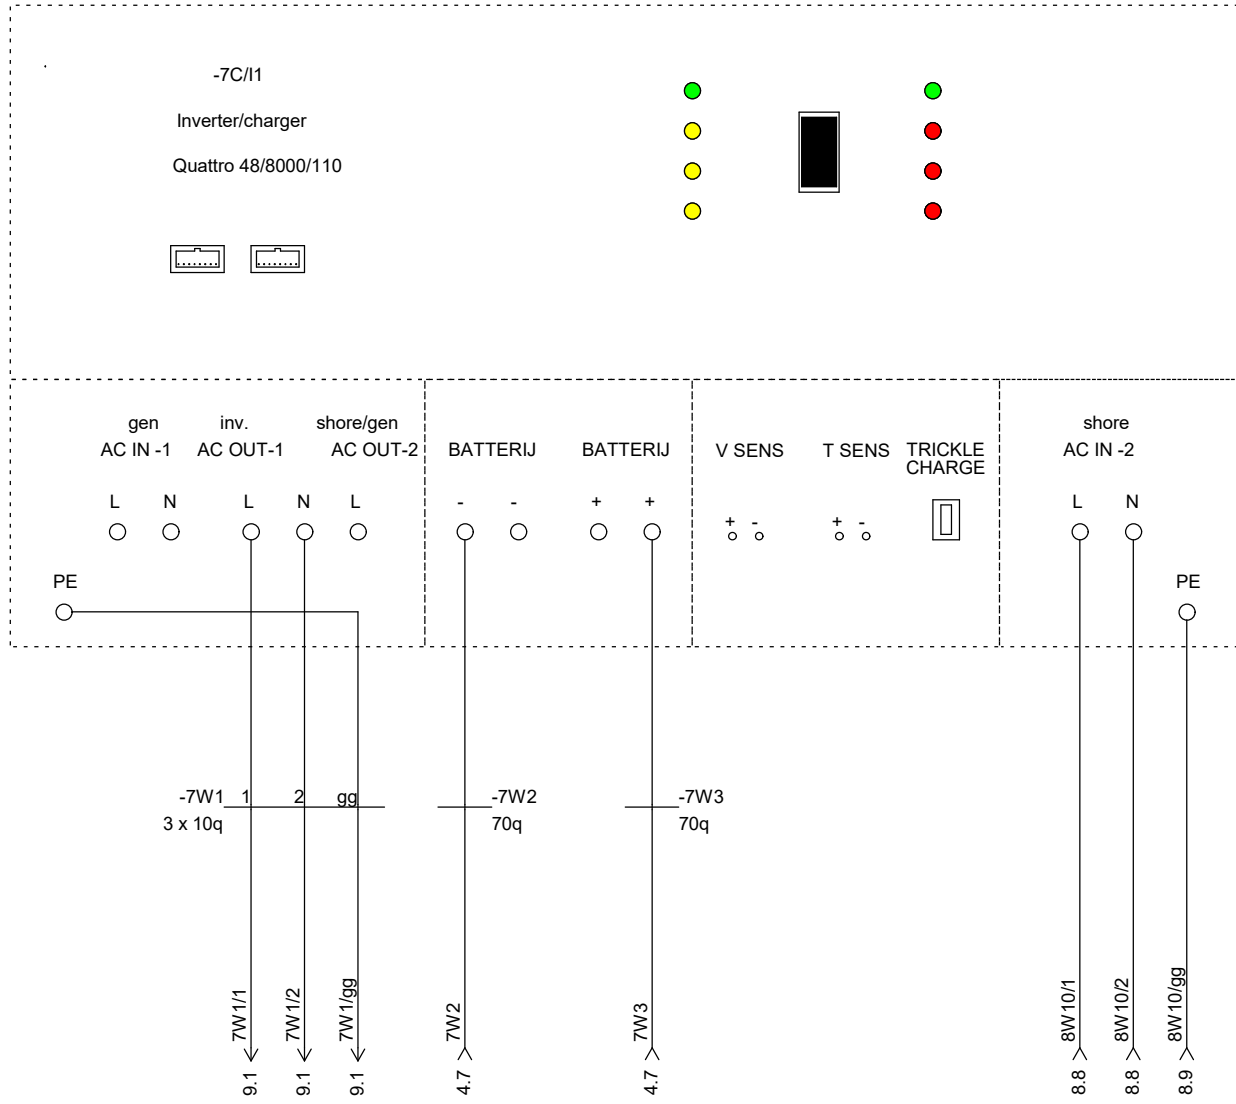


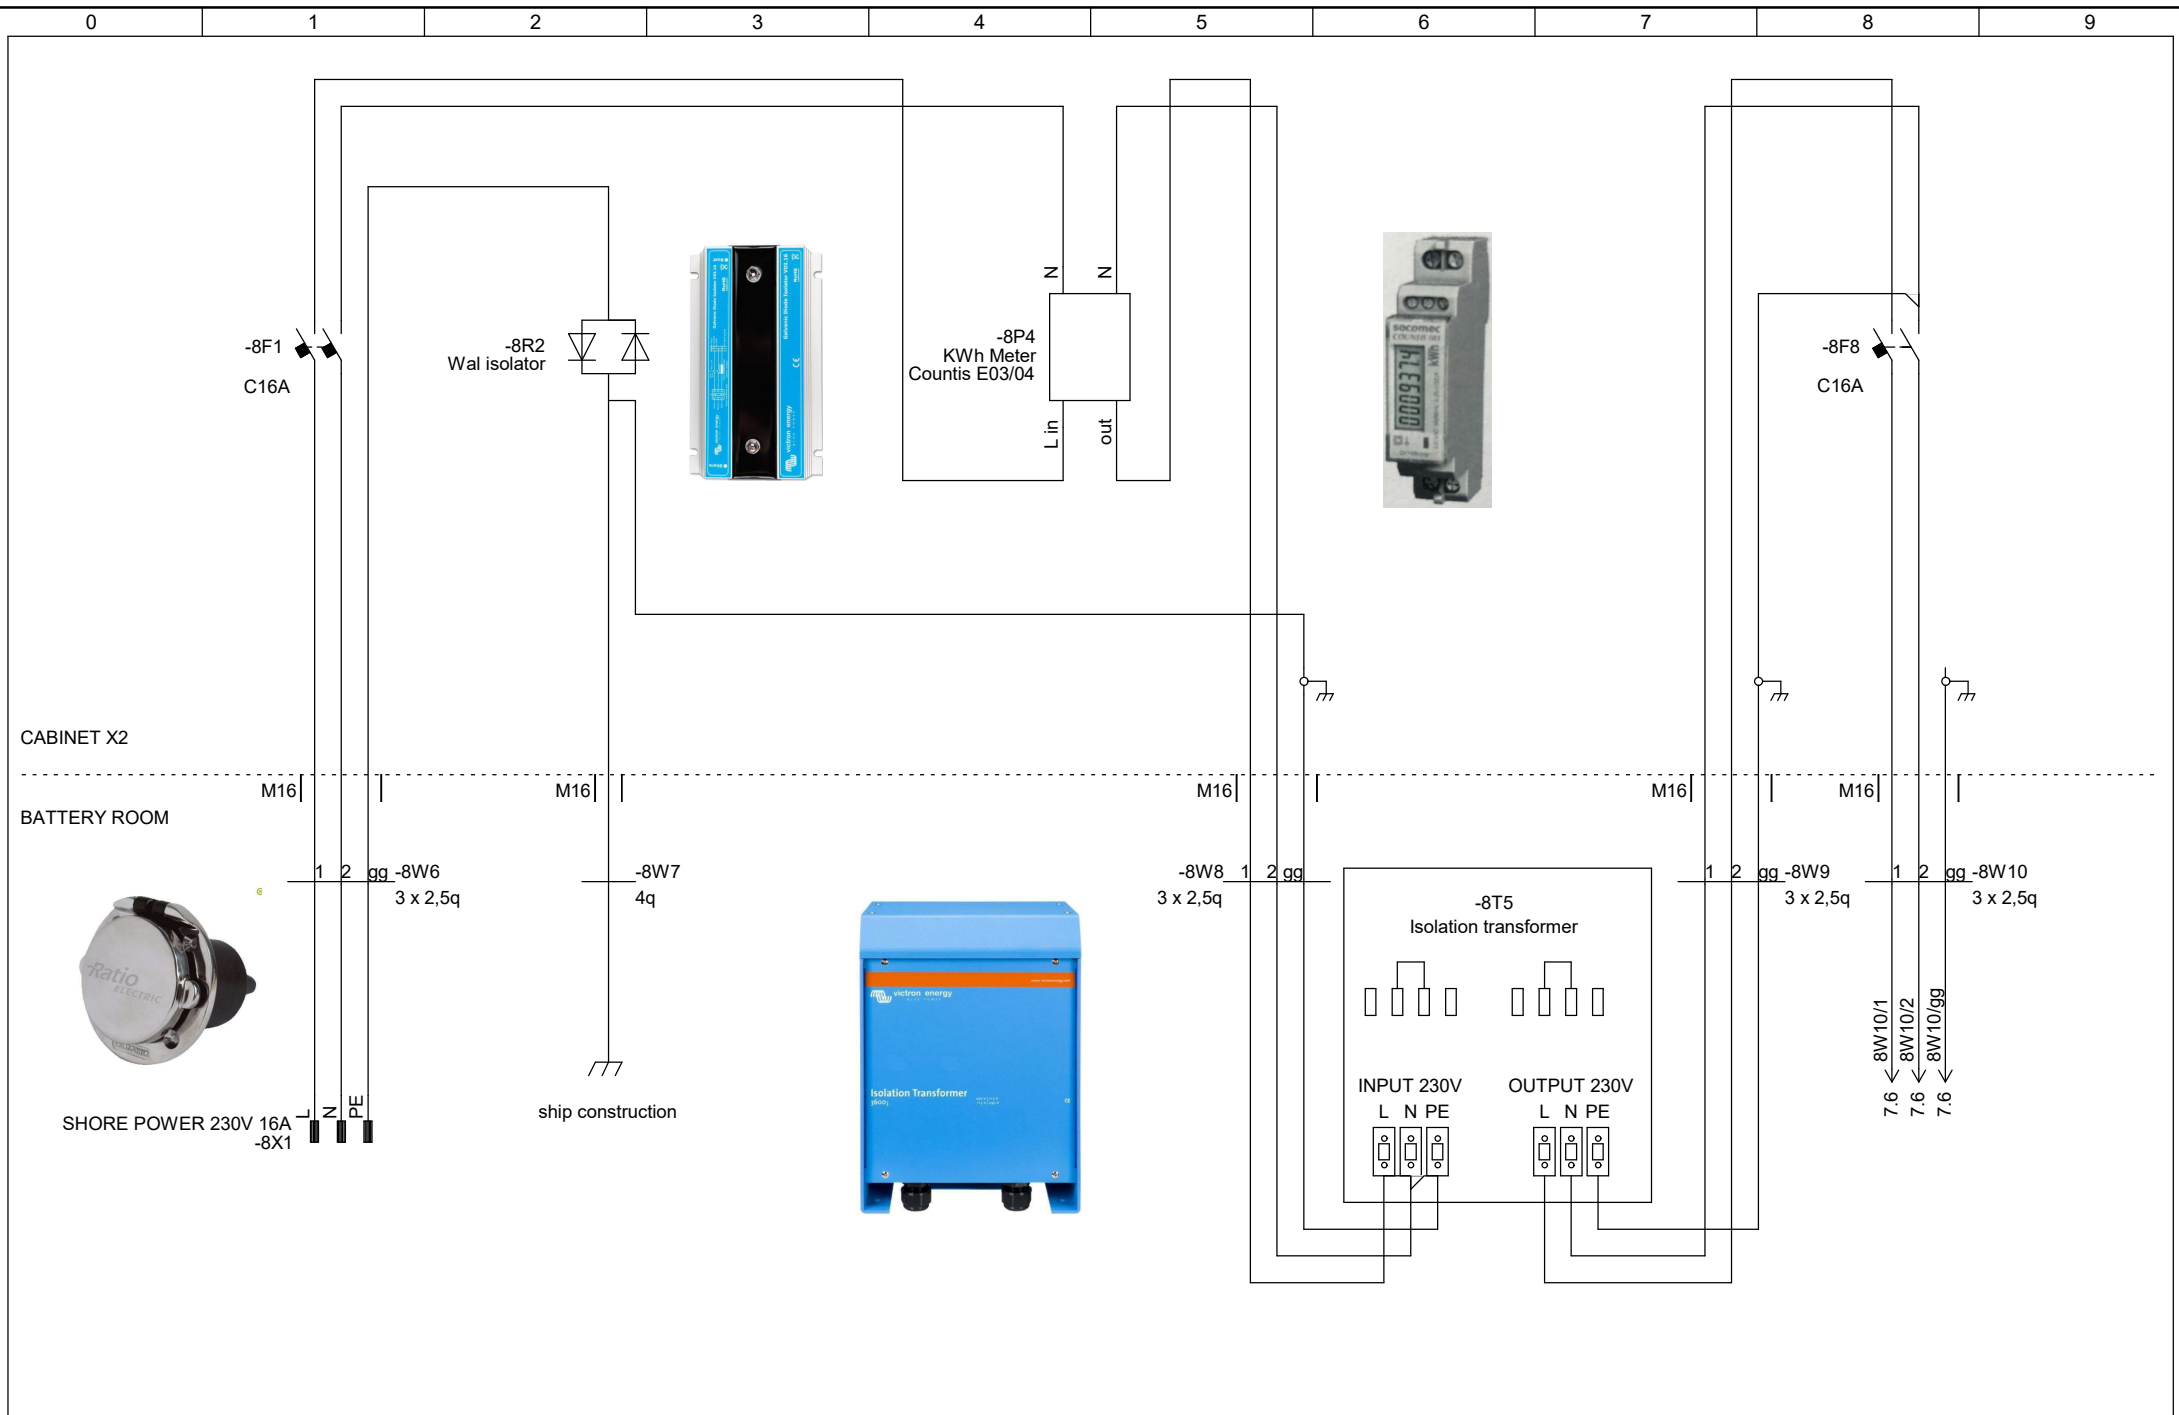


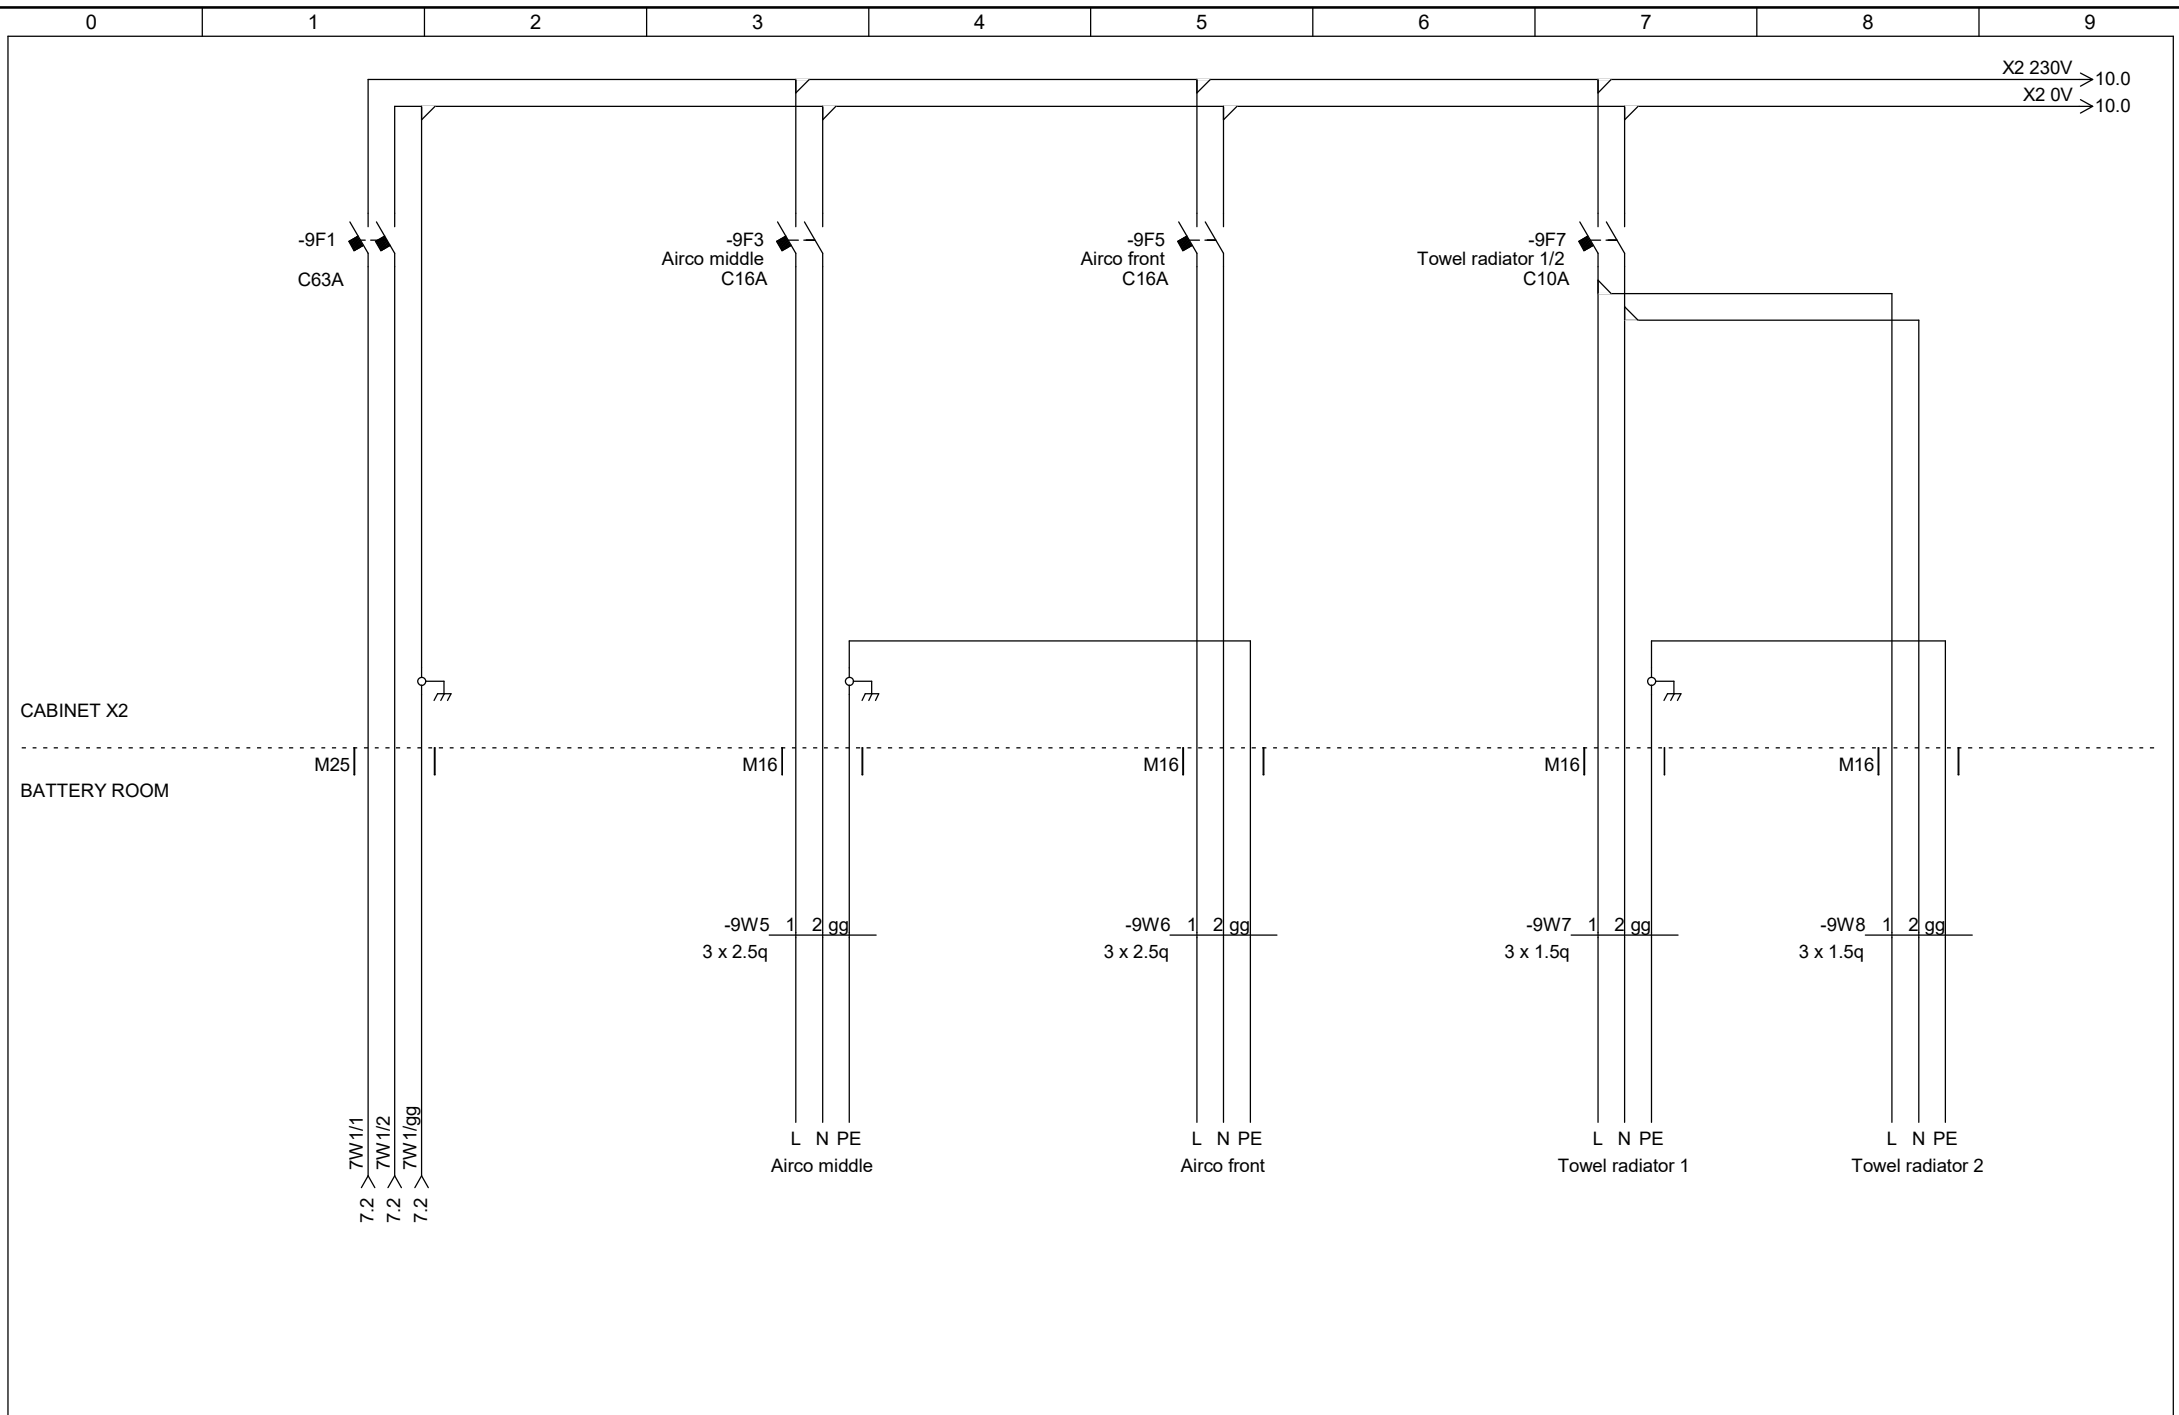


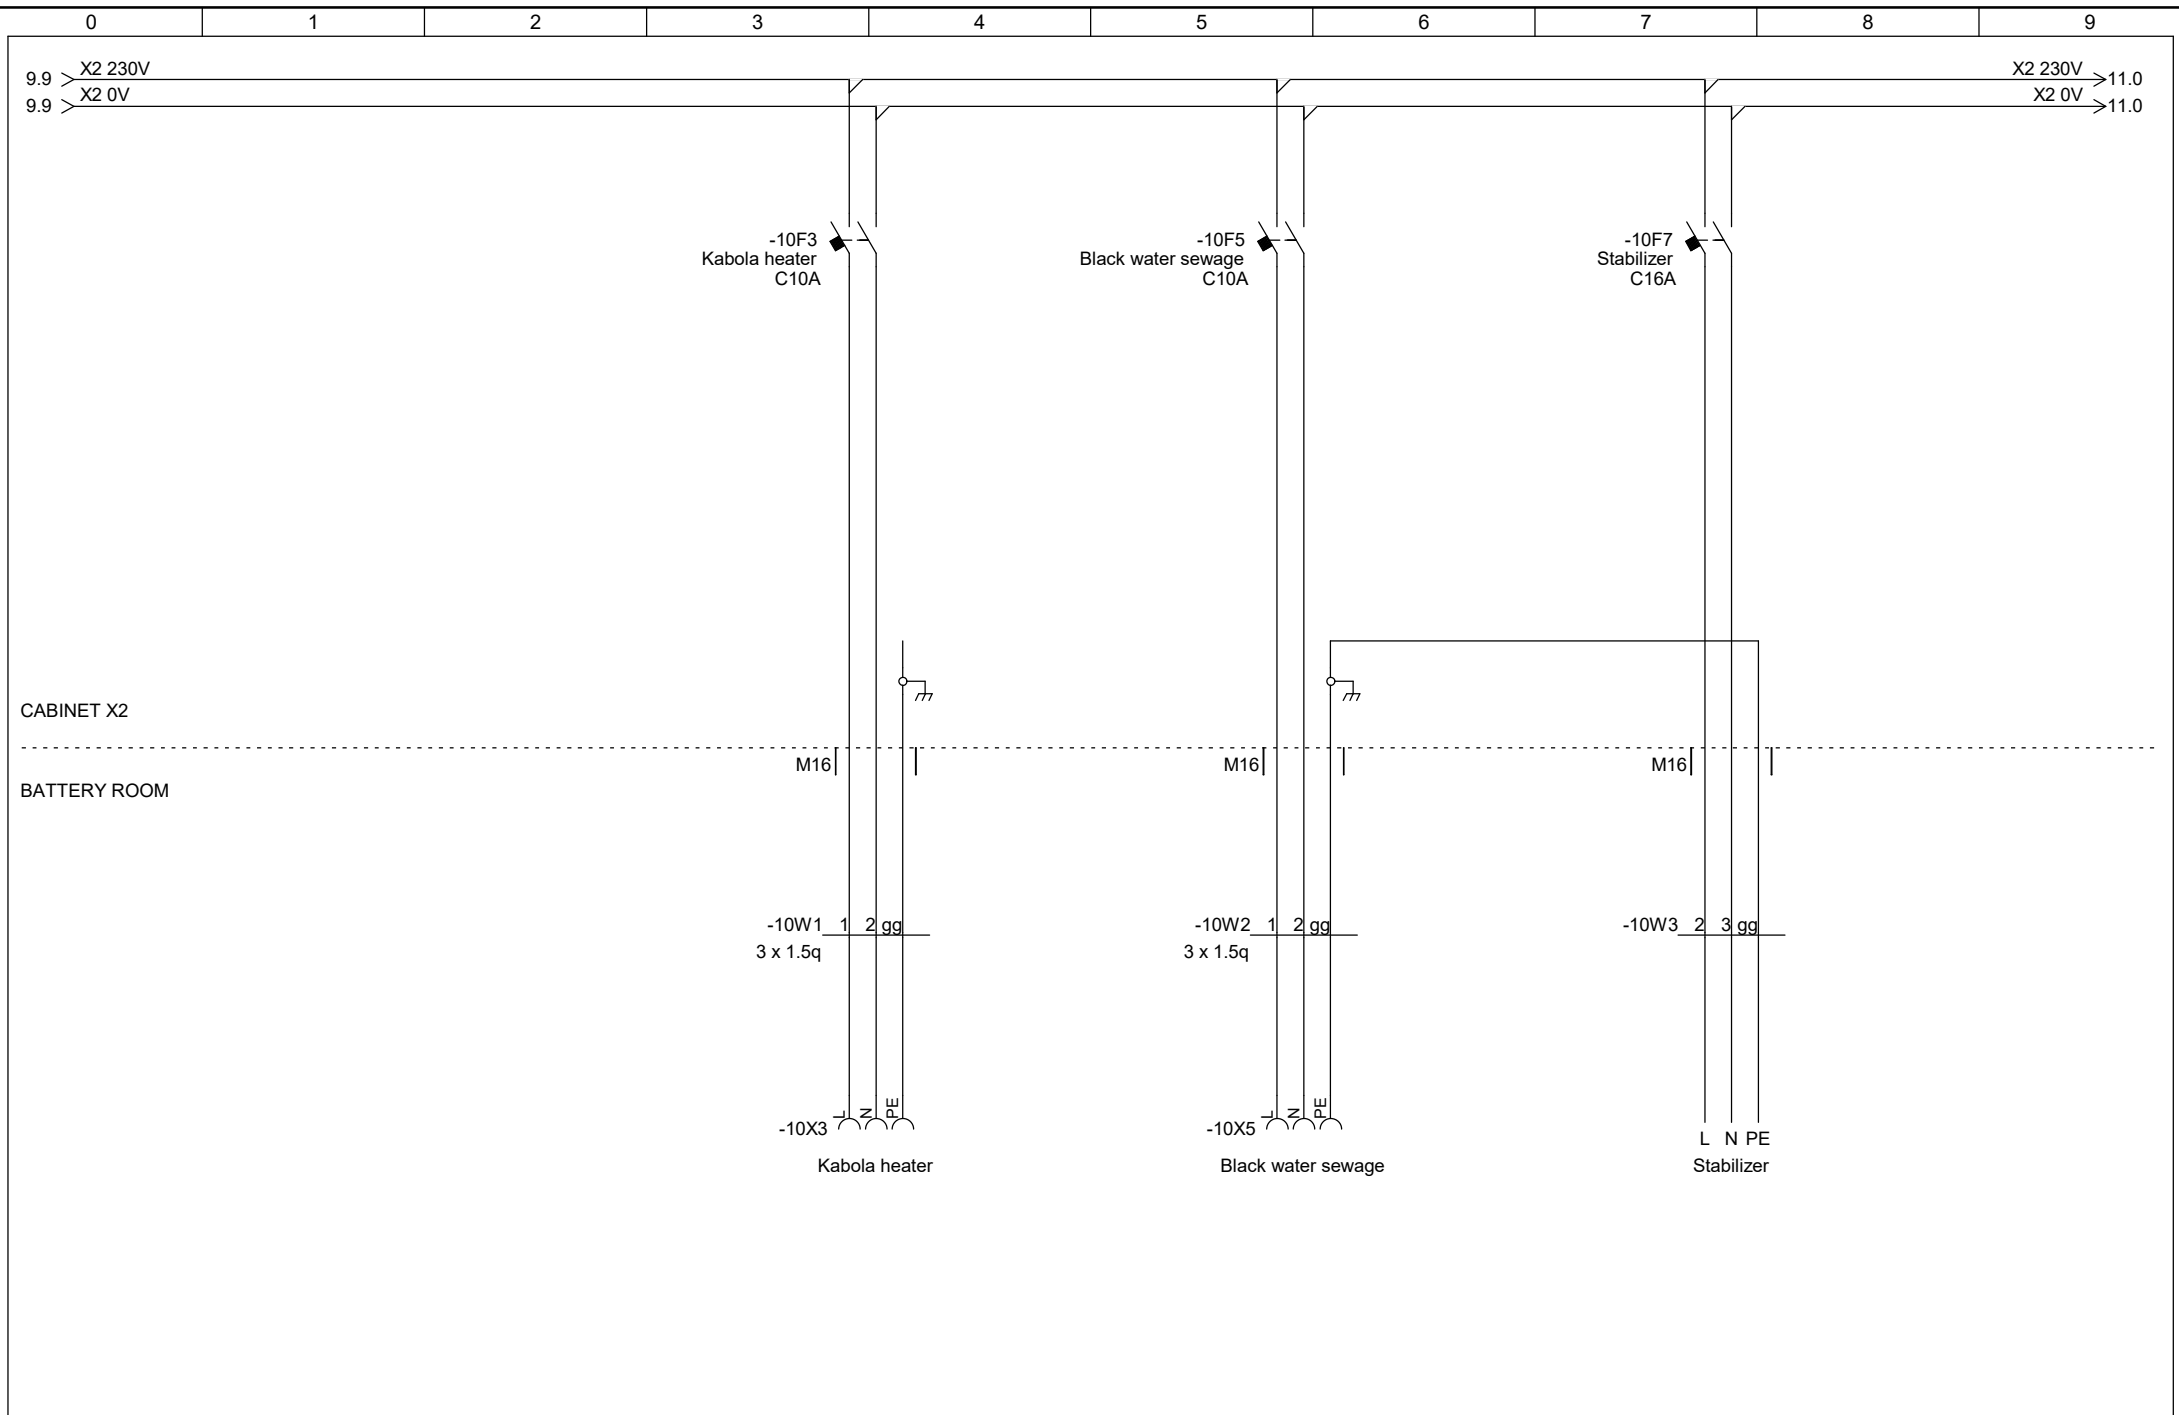


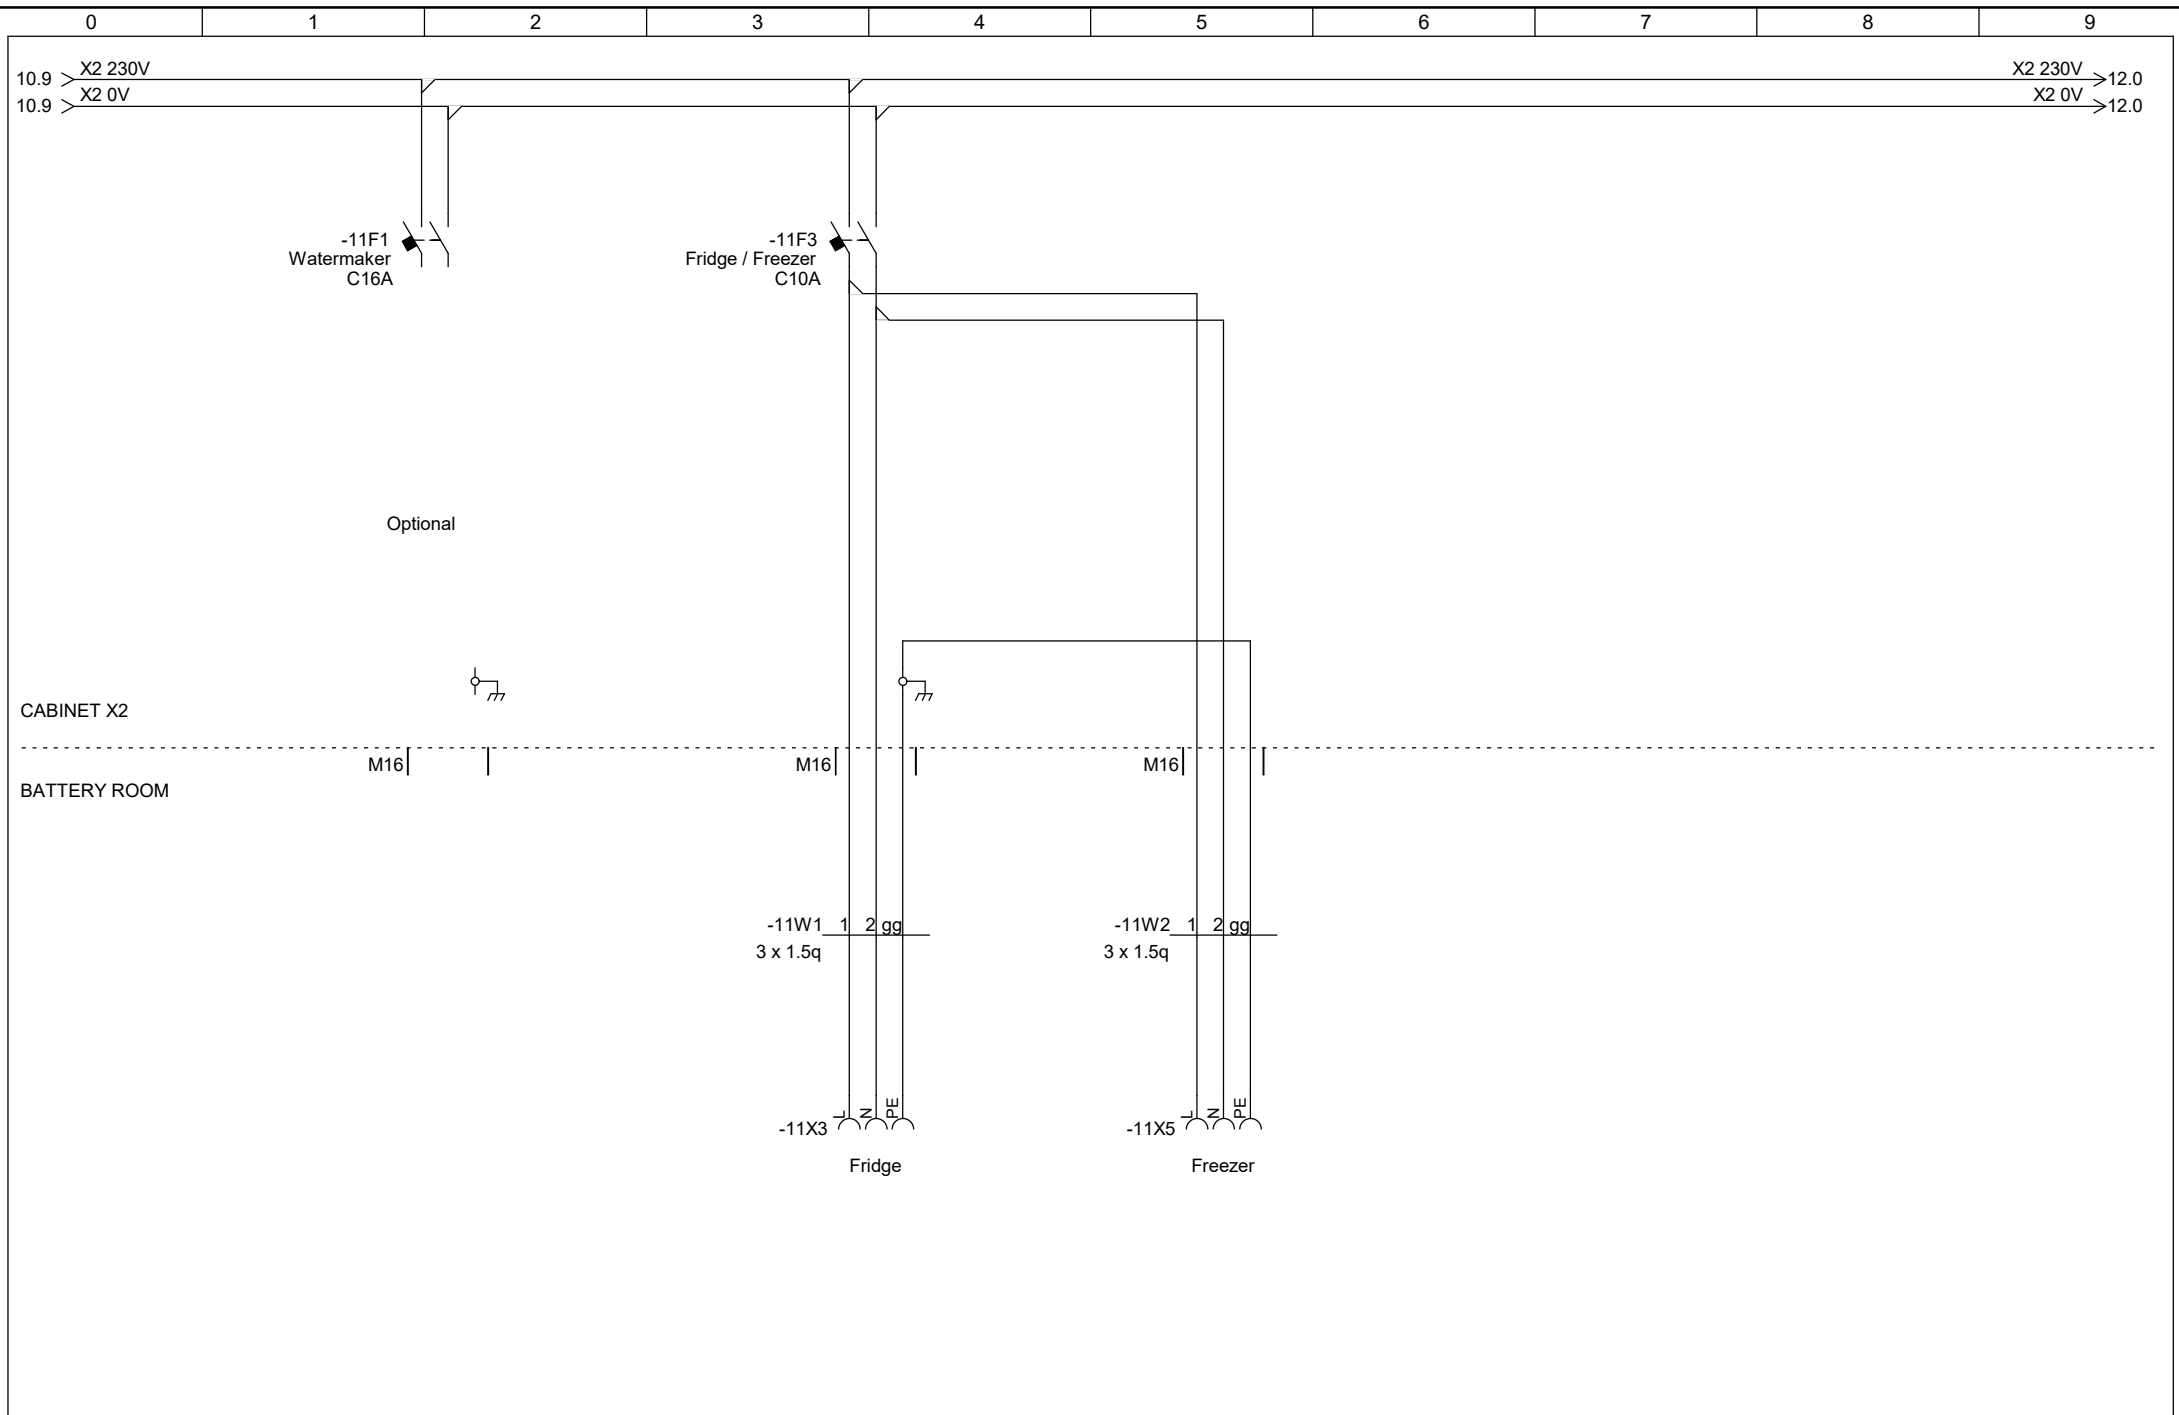


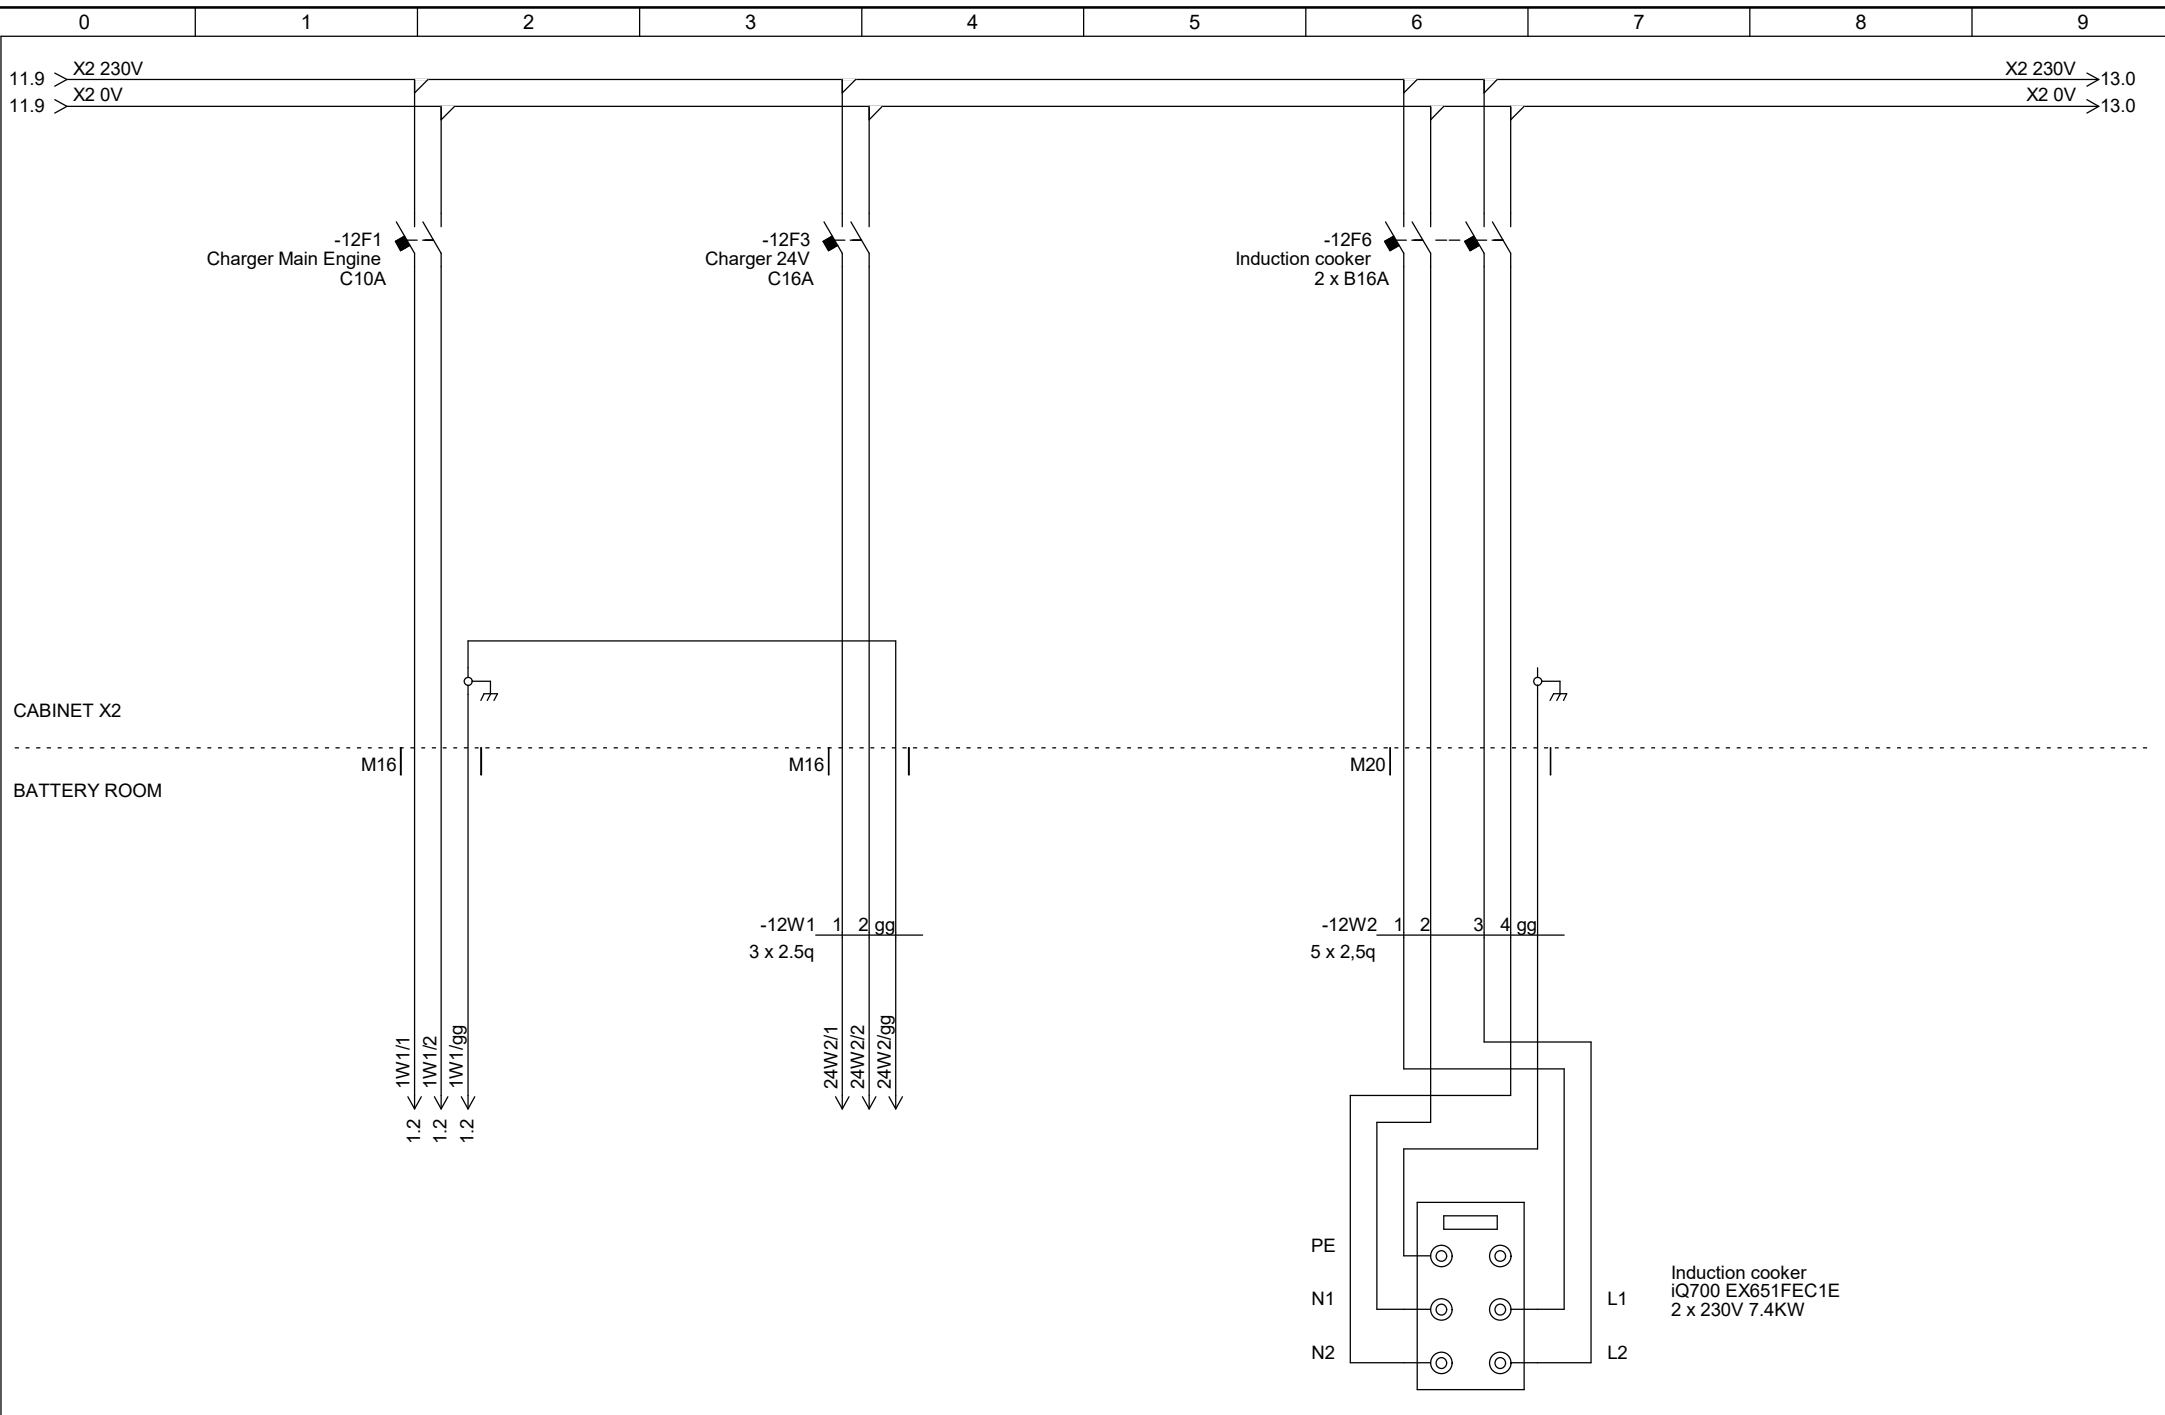


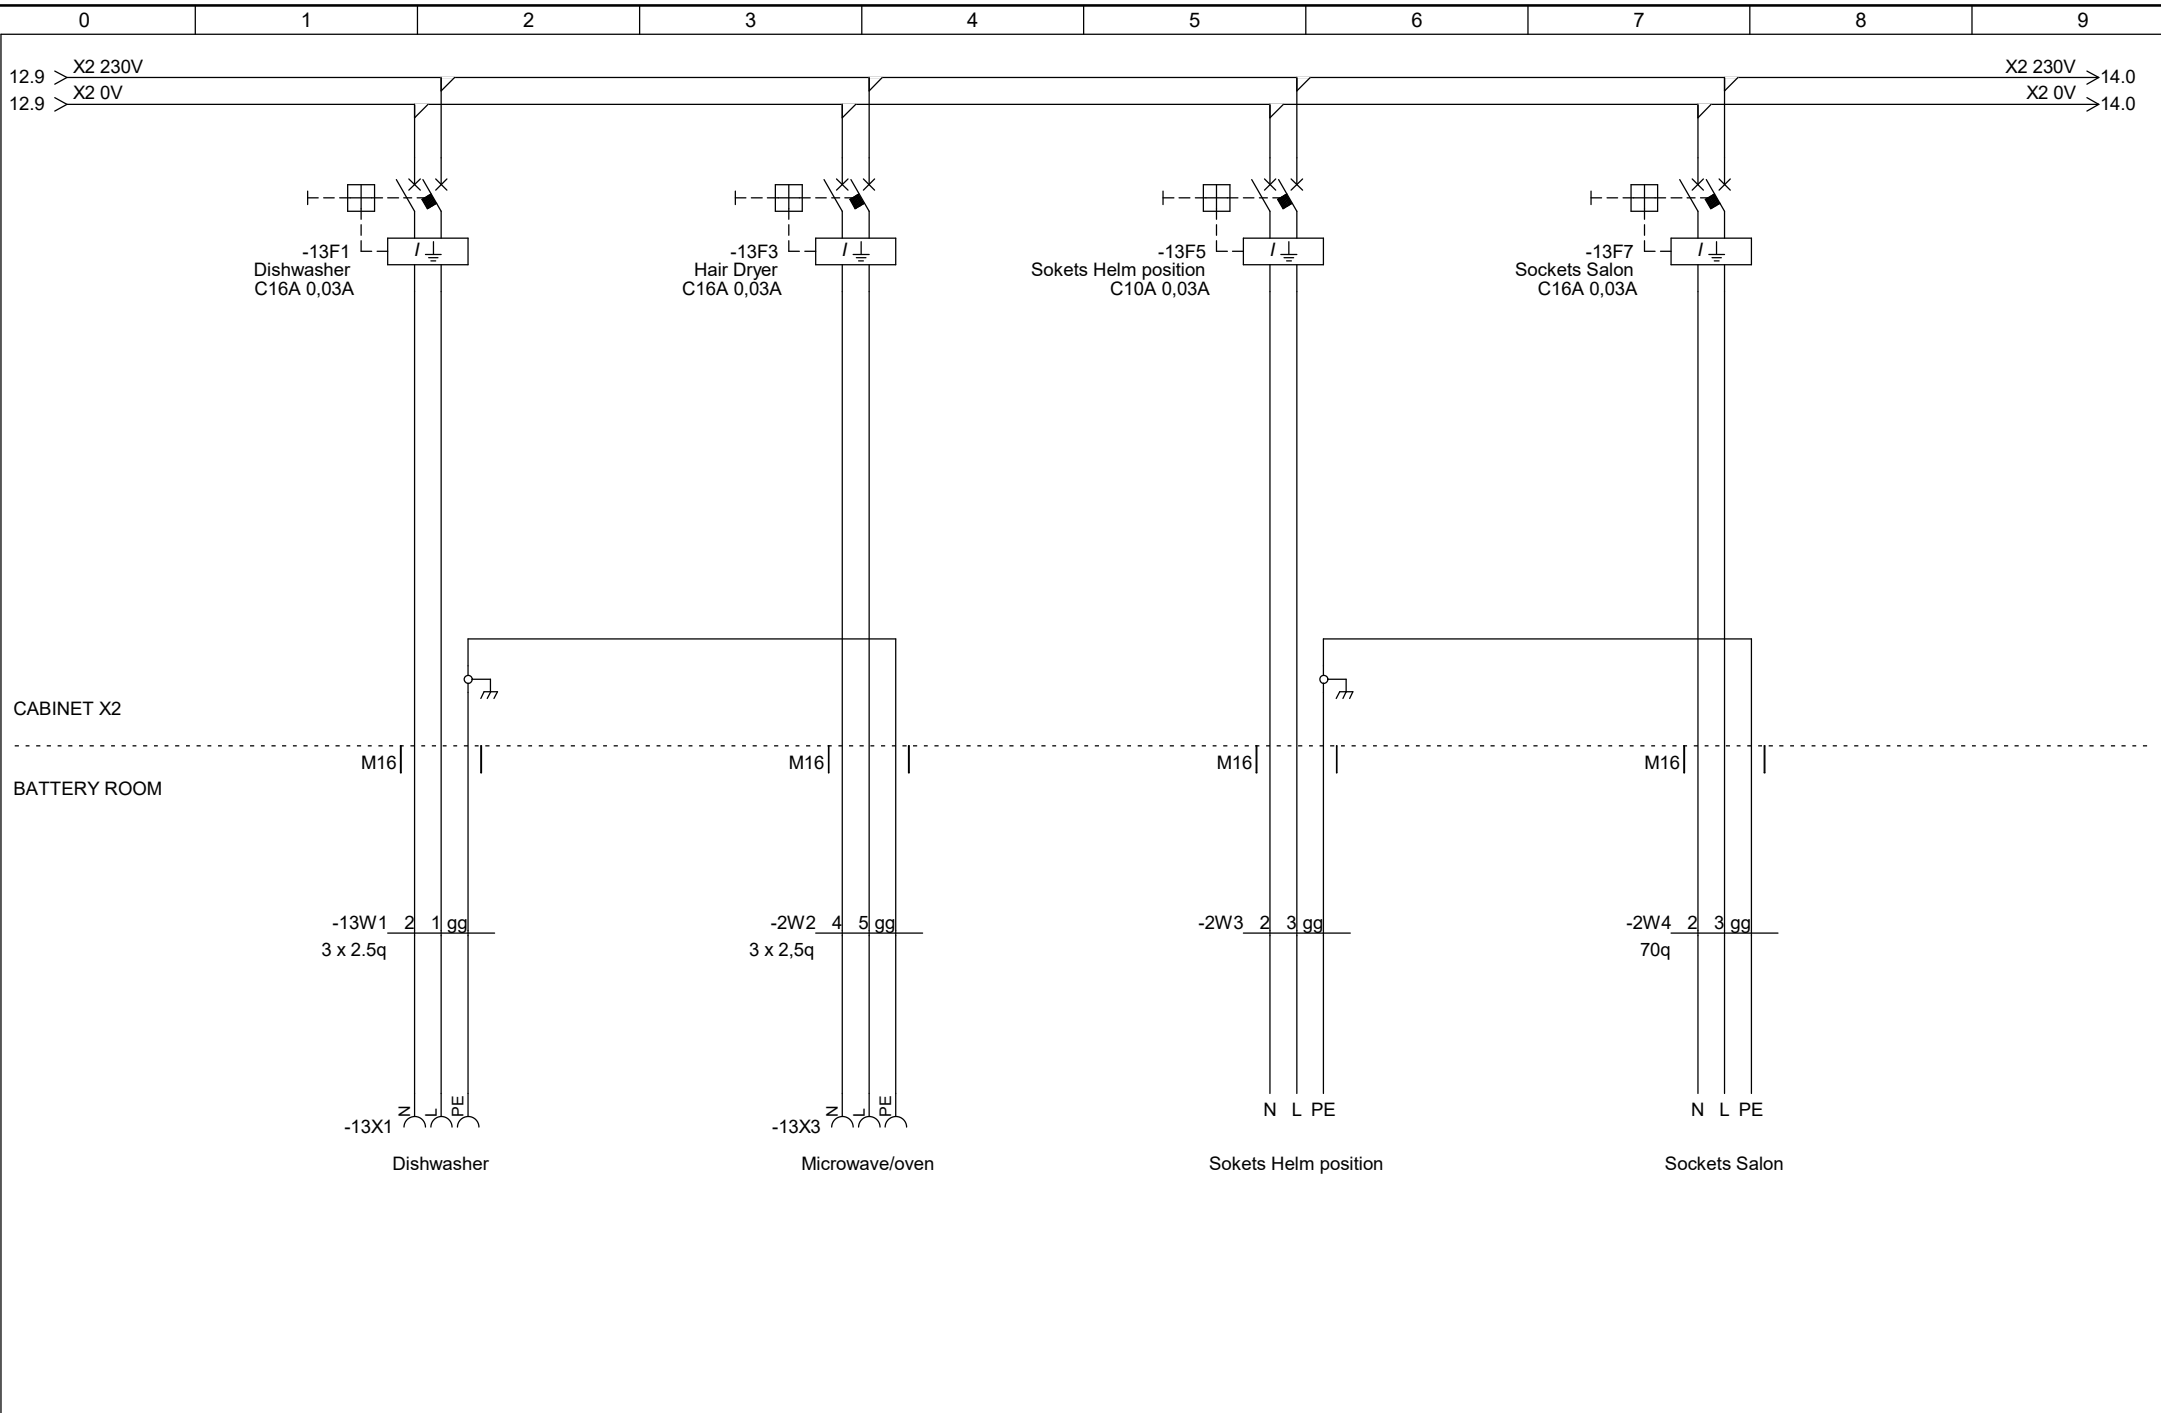


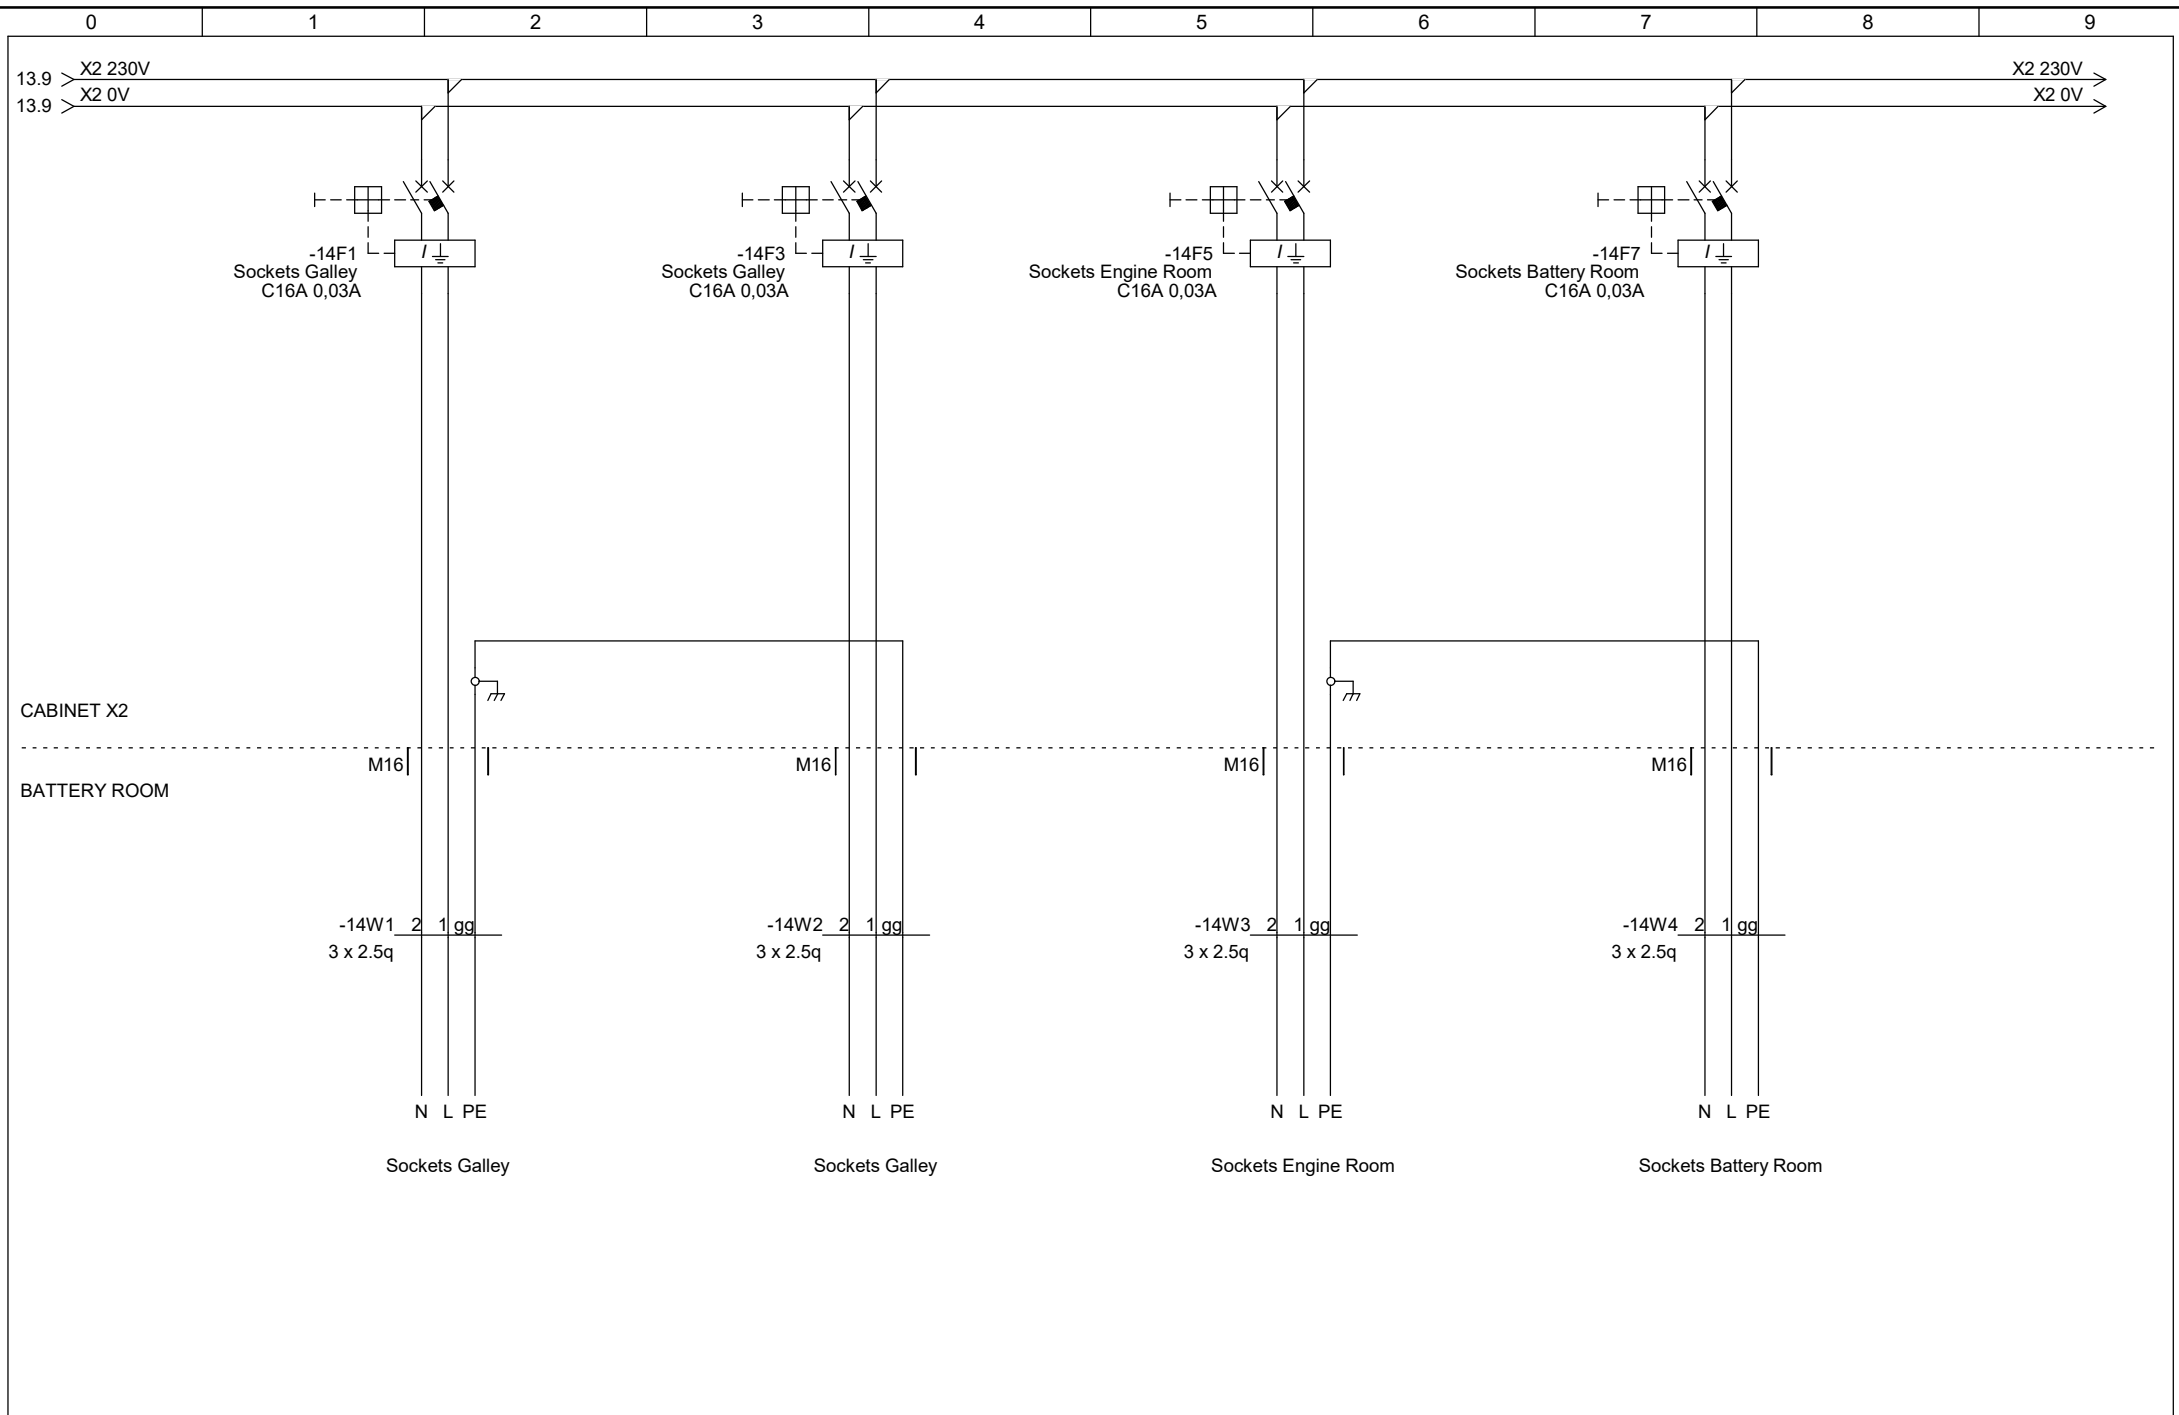

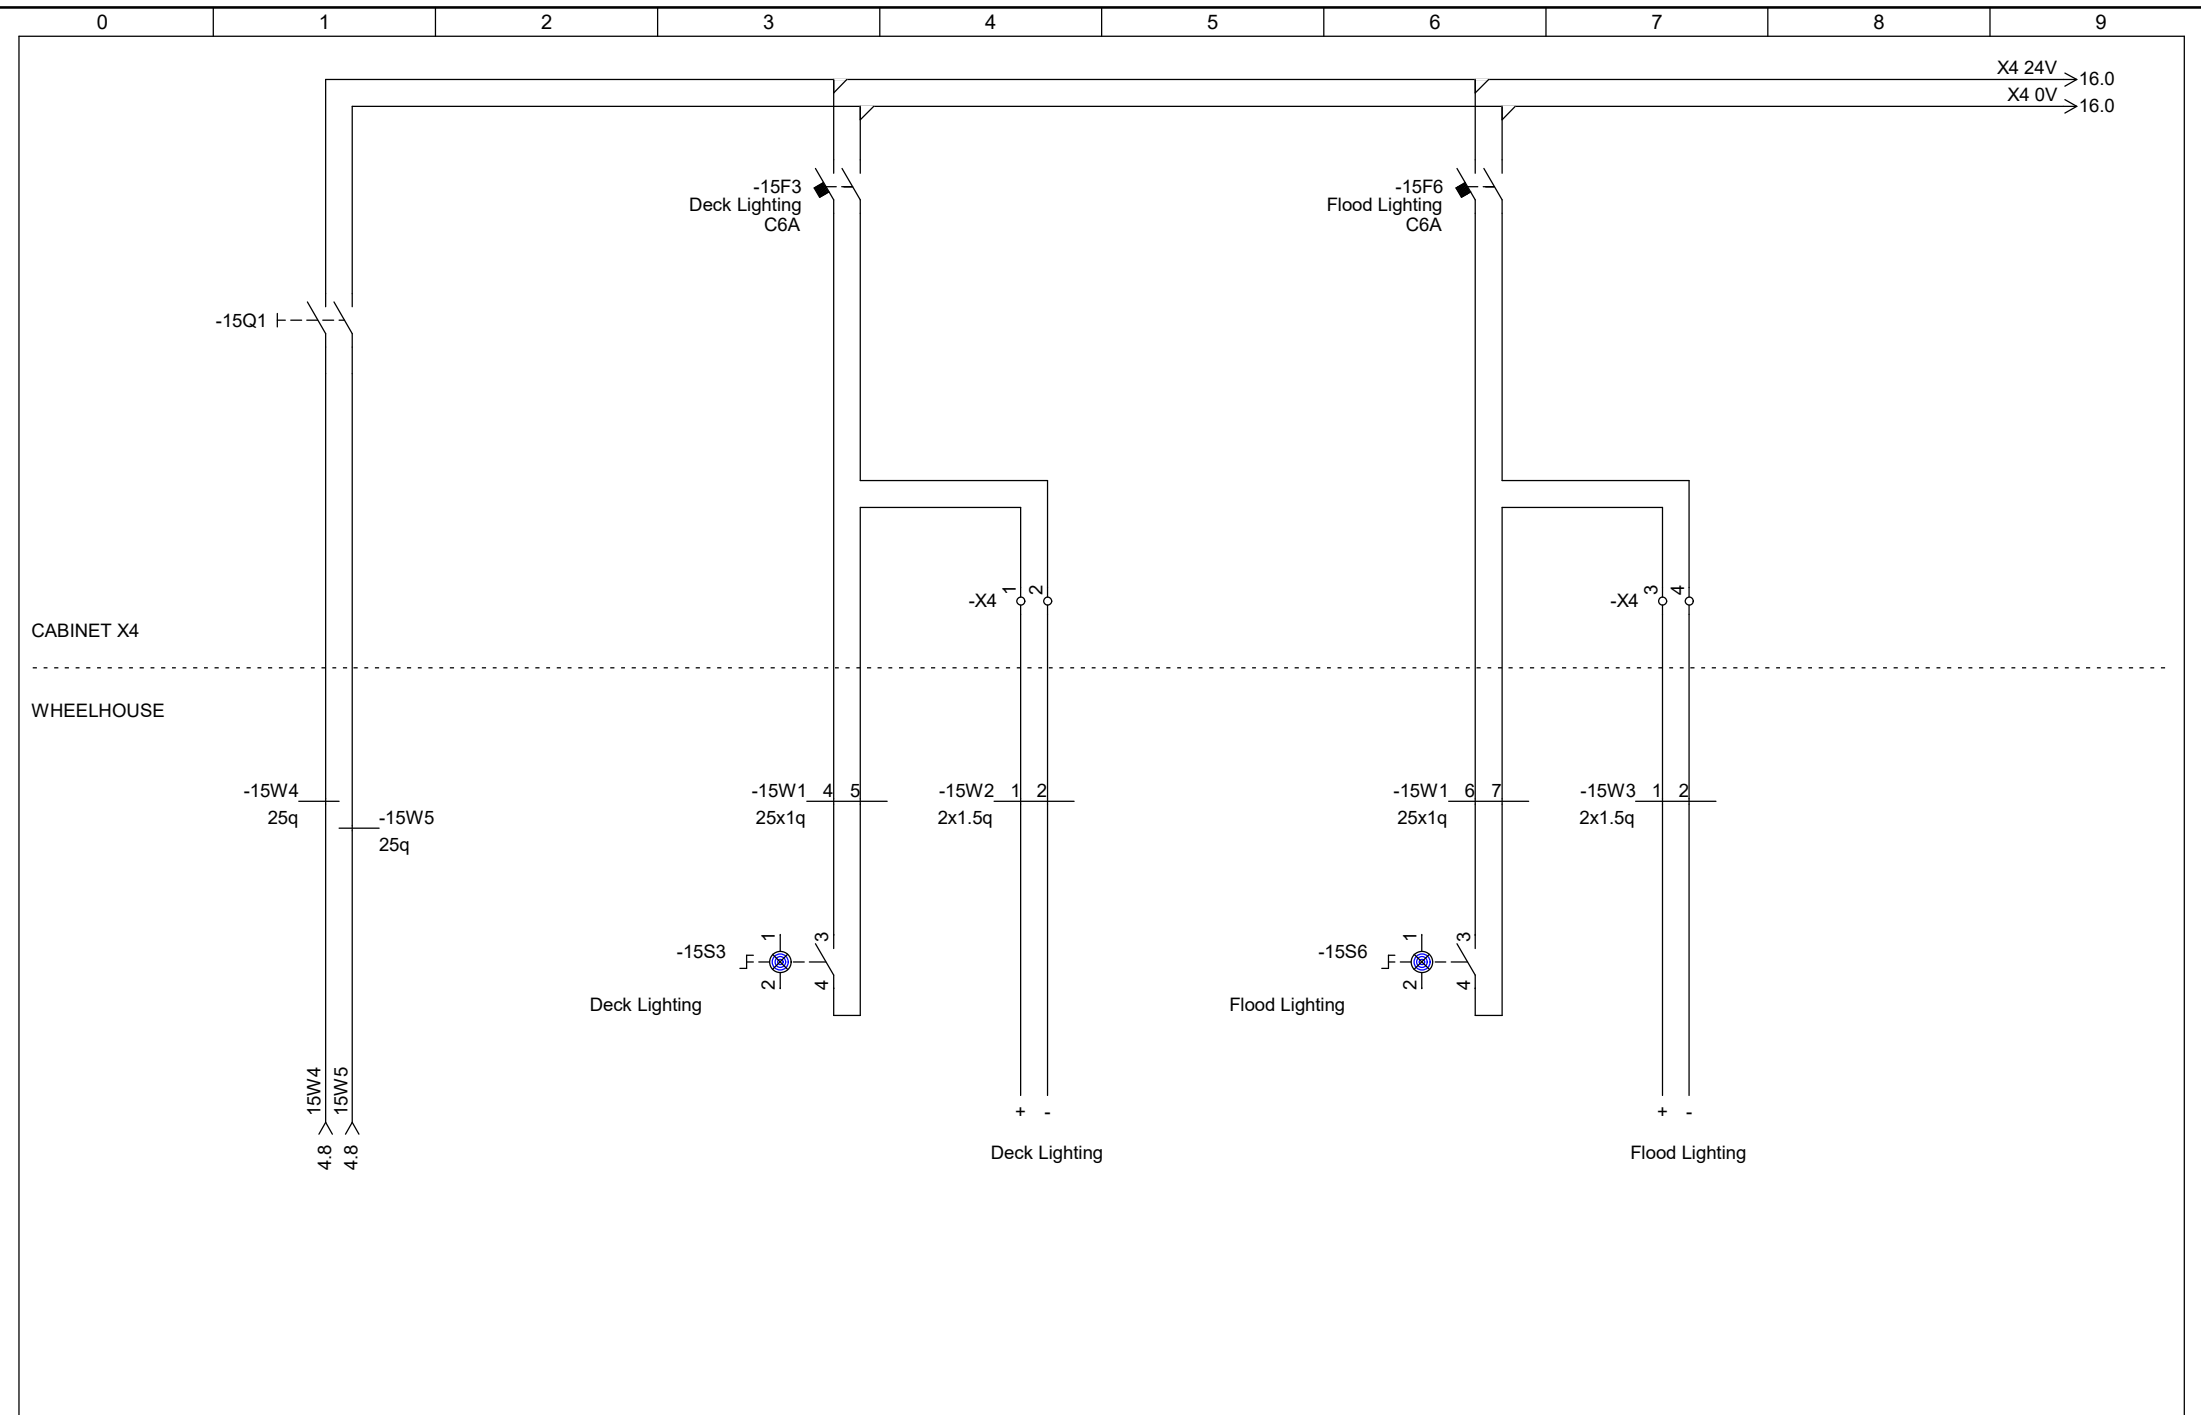

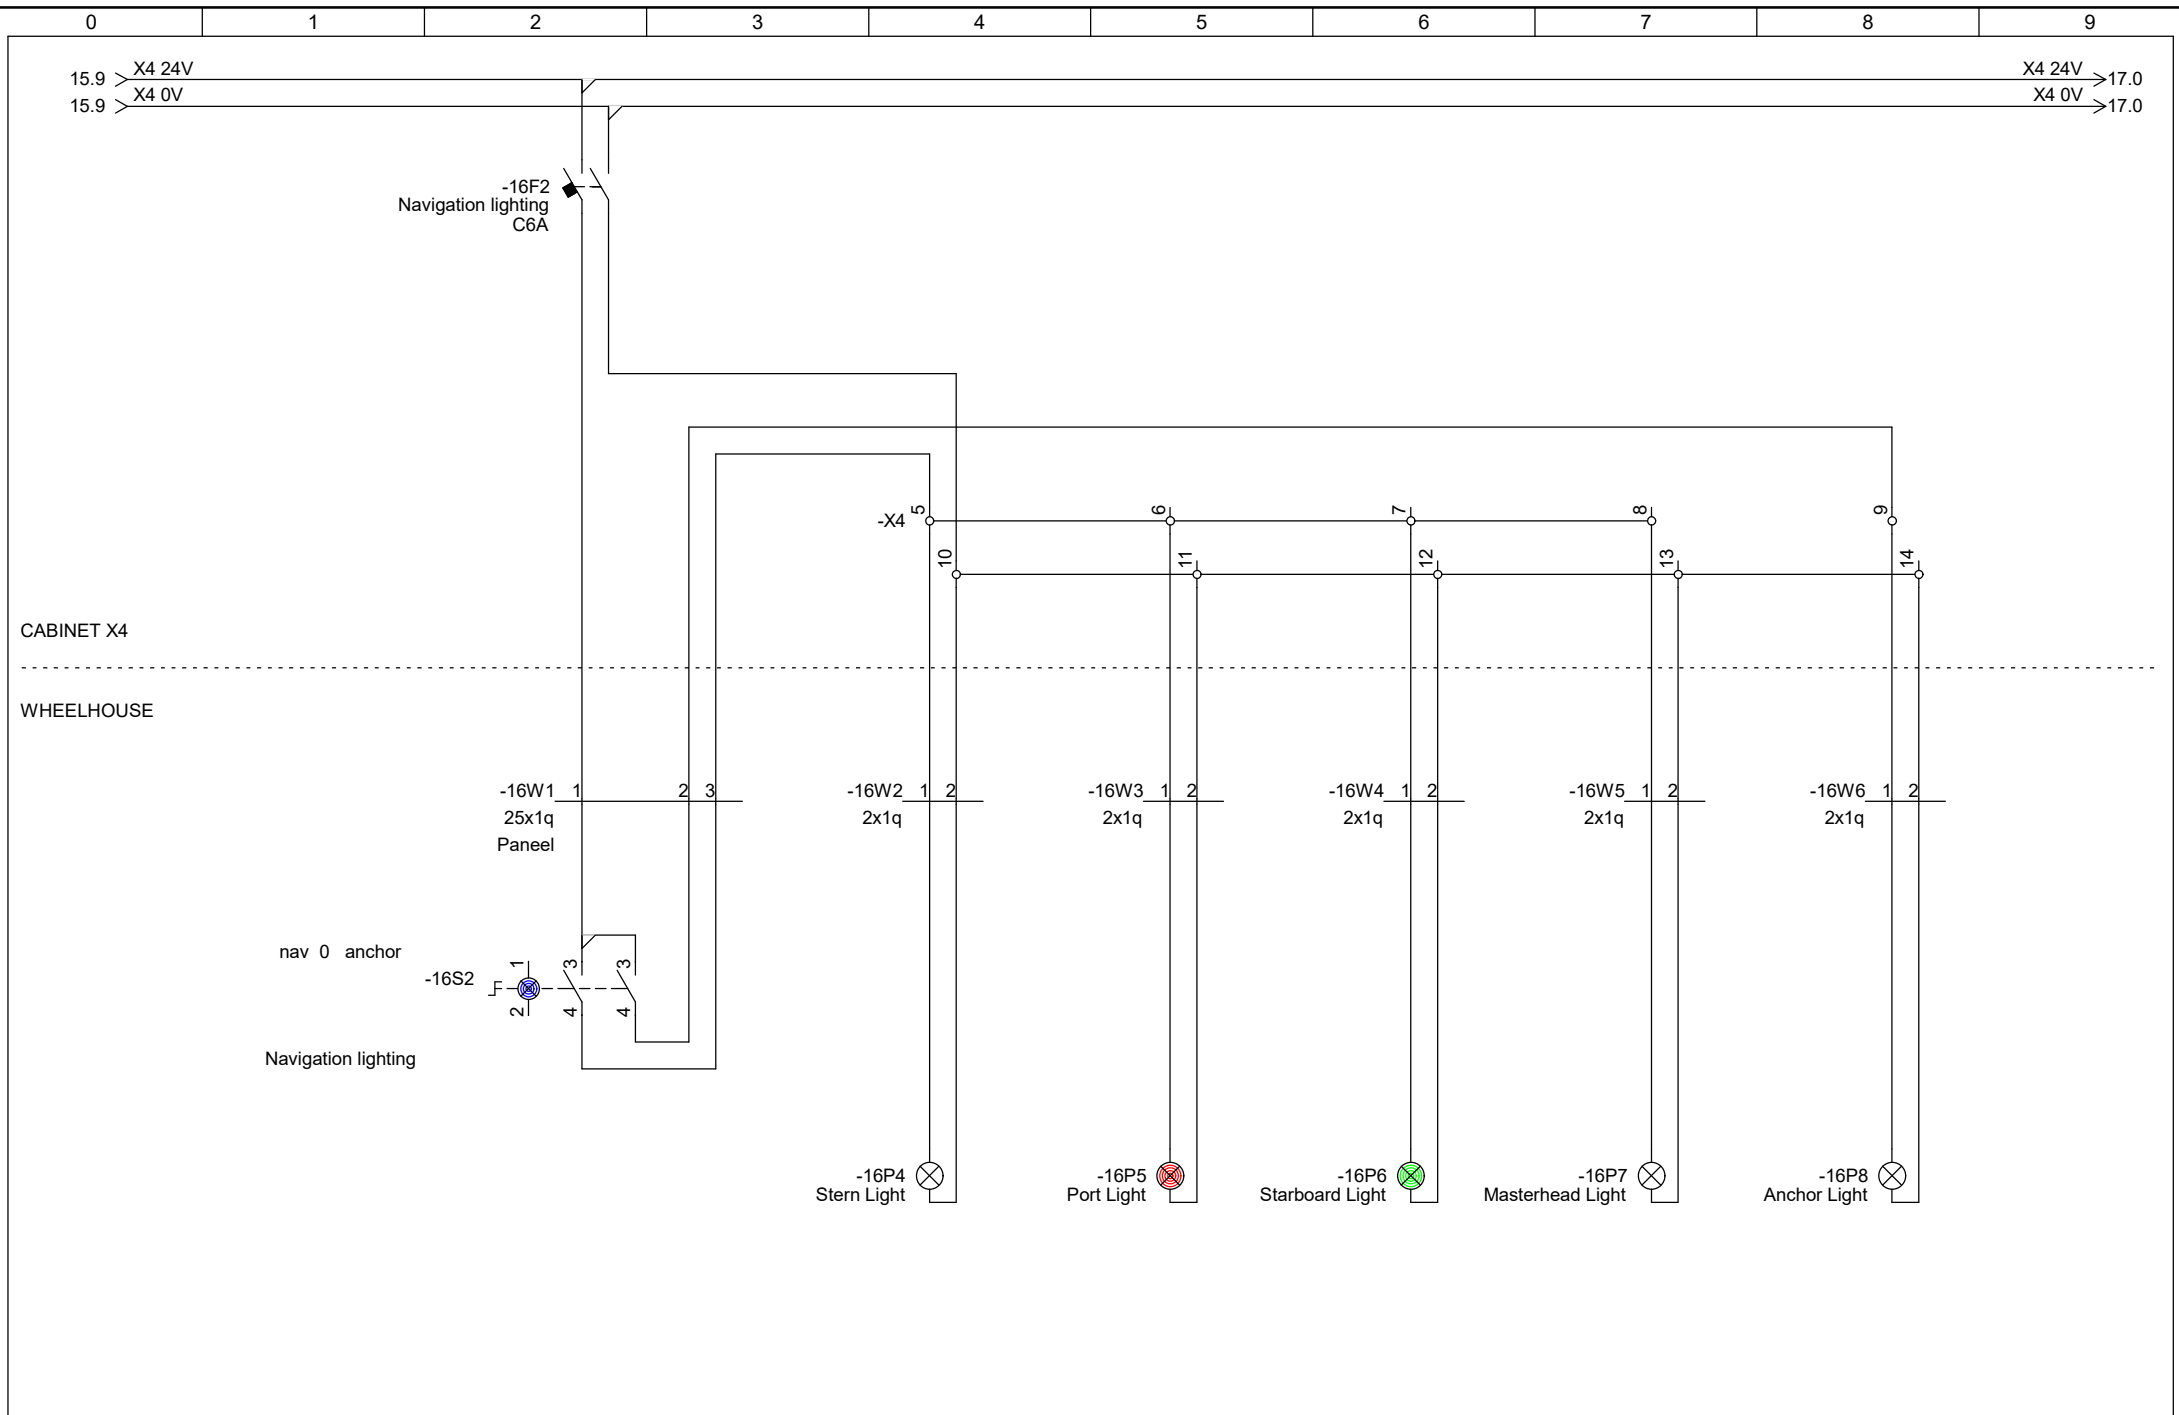

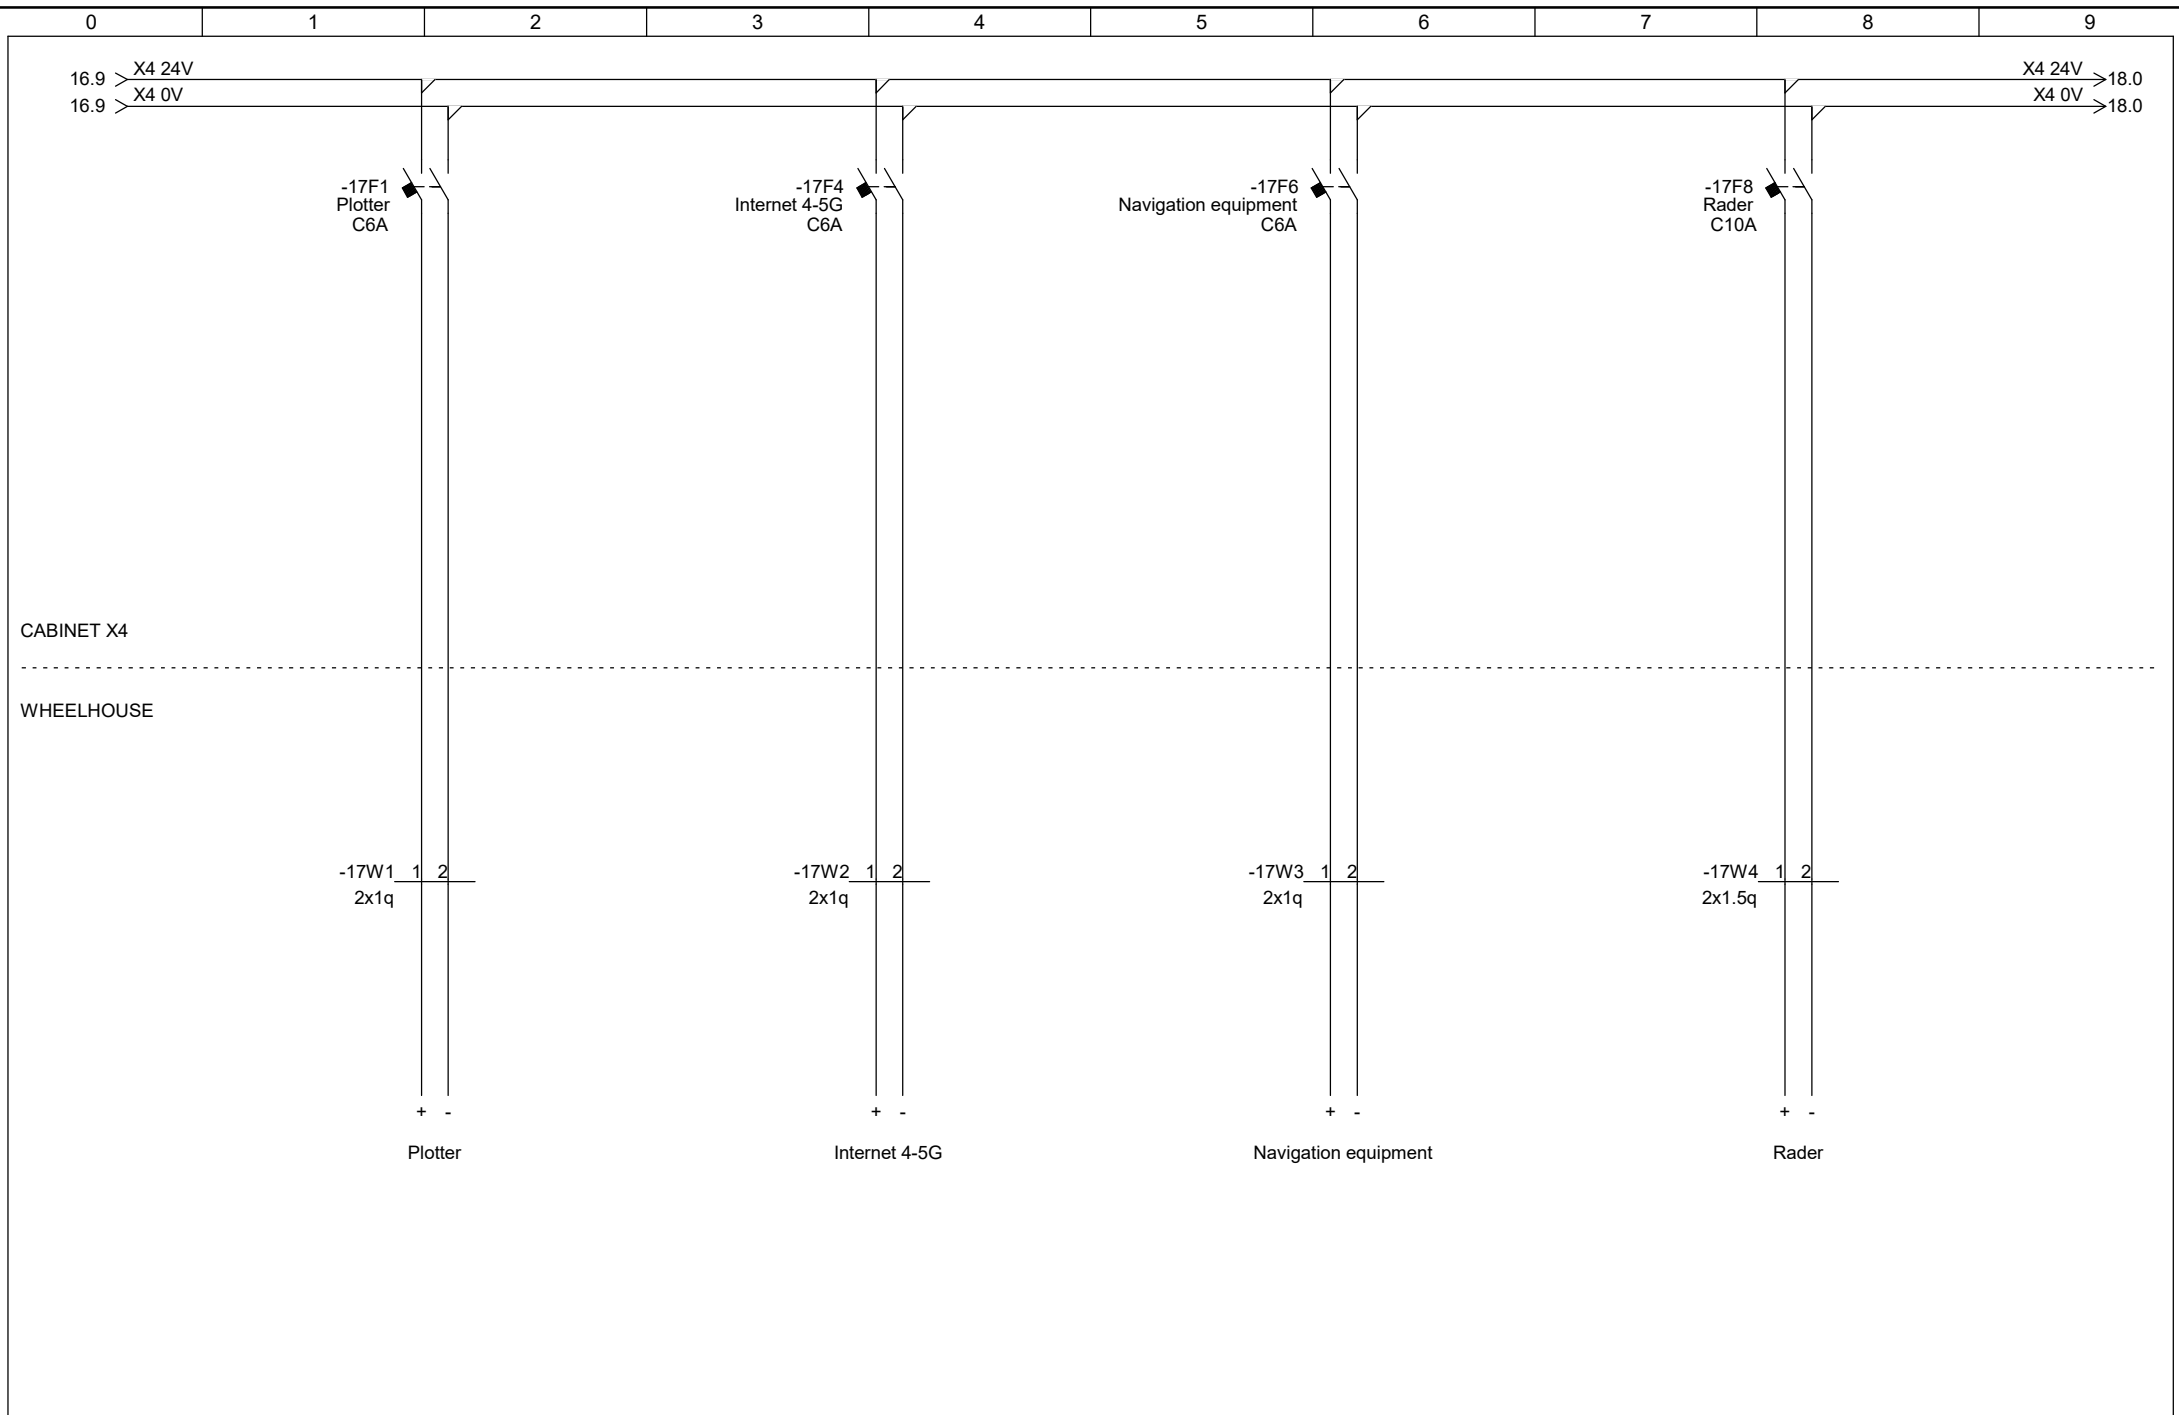

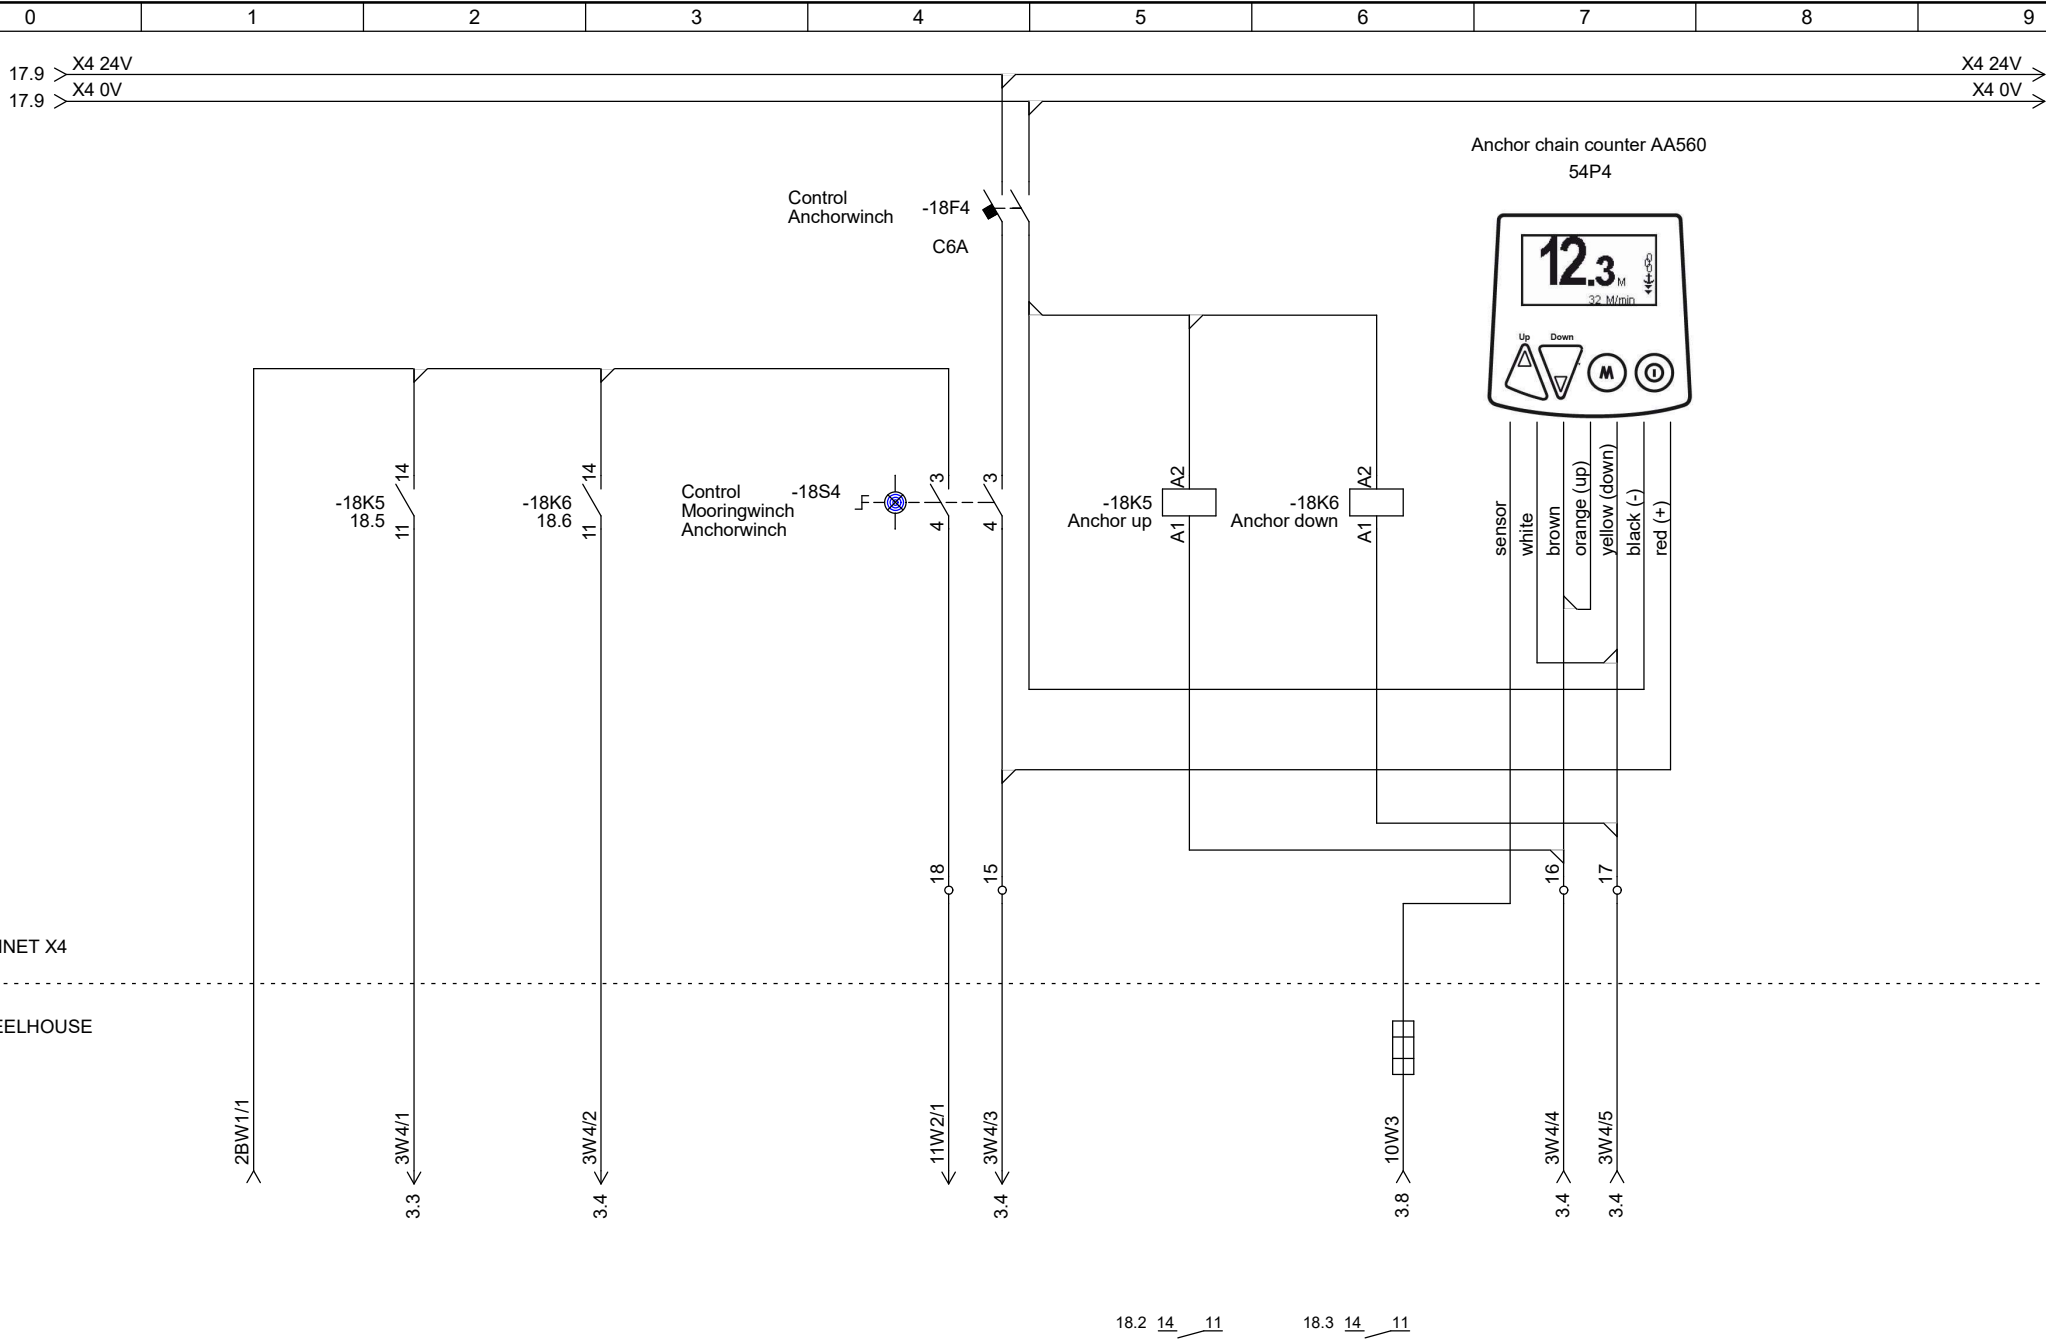

Tabele of contents

Funtion (=)	Sheet	Document-type	Definition	Revision Datum
	0001	Inhoudsopgave		30-12-2022
	0001	Projectvoorbld	Front sheet	21-12-2022
	0002	Projectvoorbld	Blockdiagram	
	0001	Schema	Main engine	
	0002	Schema	Bow thruster	
	0003	Schema	Anchor winch	
	0004	Schema	X1 Distribution 24V	
	0004.B	Schema	LFP Battery 24V	
	0005	Schema	Solar	
	0006	Schema	Solar panels	
	0007	Schema	Quattro	
	0008	Schema	Shore power	
	0009	Schema	X2 cabinet 230V	
	0010	Schema	X2 cabinet 230V	
	0011	Schema	X2 cabinet 230V	
	0012	Schema	X2 cabinet 230V	
	0013	Schema	X2 cabinet 230V	
	0014	Schema	X2 cabinet 230V	
	0015	Schema	X4 cabinet 24V	
	0016	Schema	X4 cabinet 24V	
	0017	Schema	X4 cabinet 24V	
	0018	Schema	X4 cabinet 24V	